

PART OF THE NORTHEAST QUARTER OF SECTION 4, T.6N., R.1W., S.L.B. & M.  
GREENFIELD SUBDIVISION PHASE 6 - AMENDED

211

TAXING UNIT: 10


IN NORTH OGDEN CITY

SCALE 1" = 50'

SEE PAGE 210

SEE PAGE 3-4

SEE PAGE 3-4

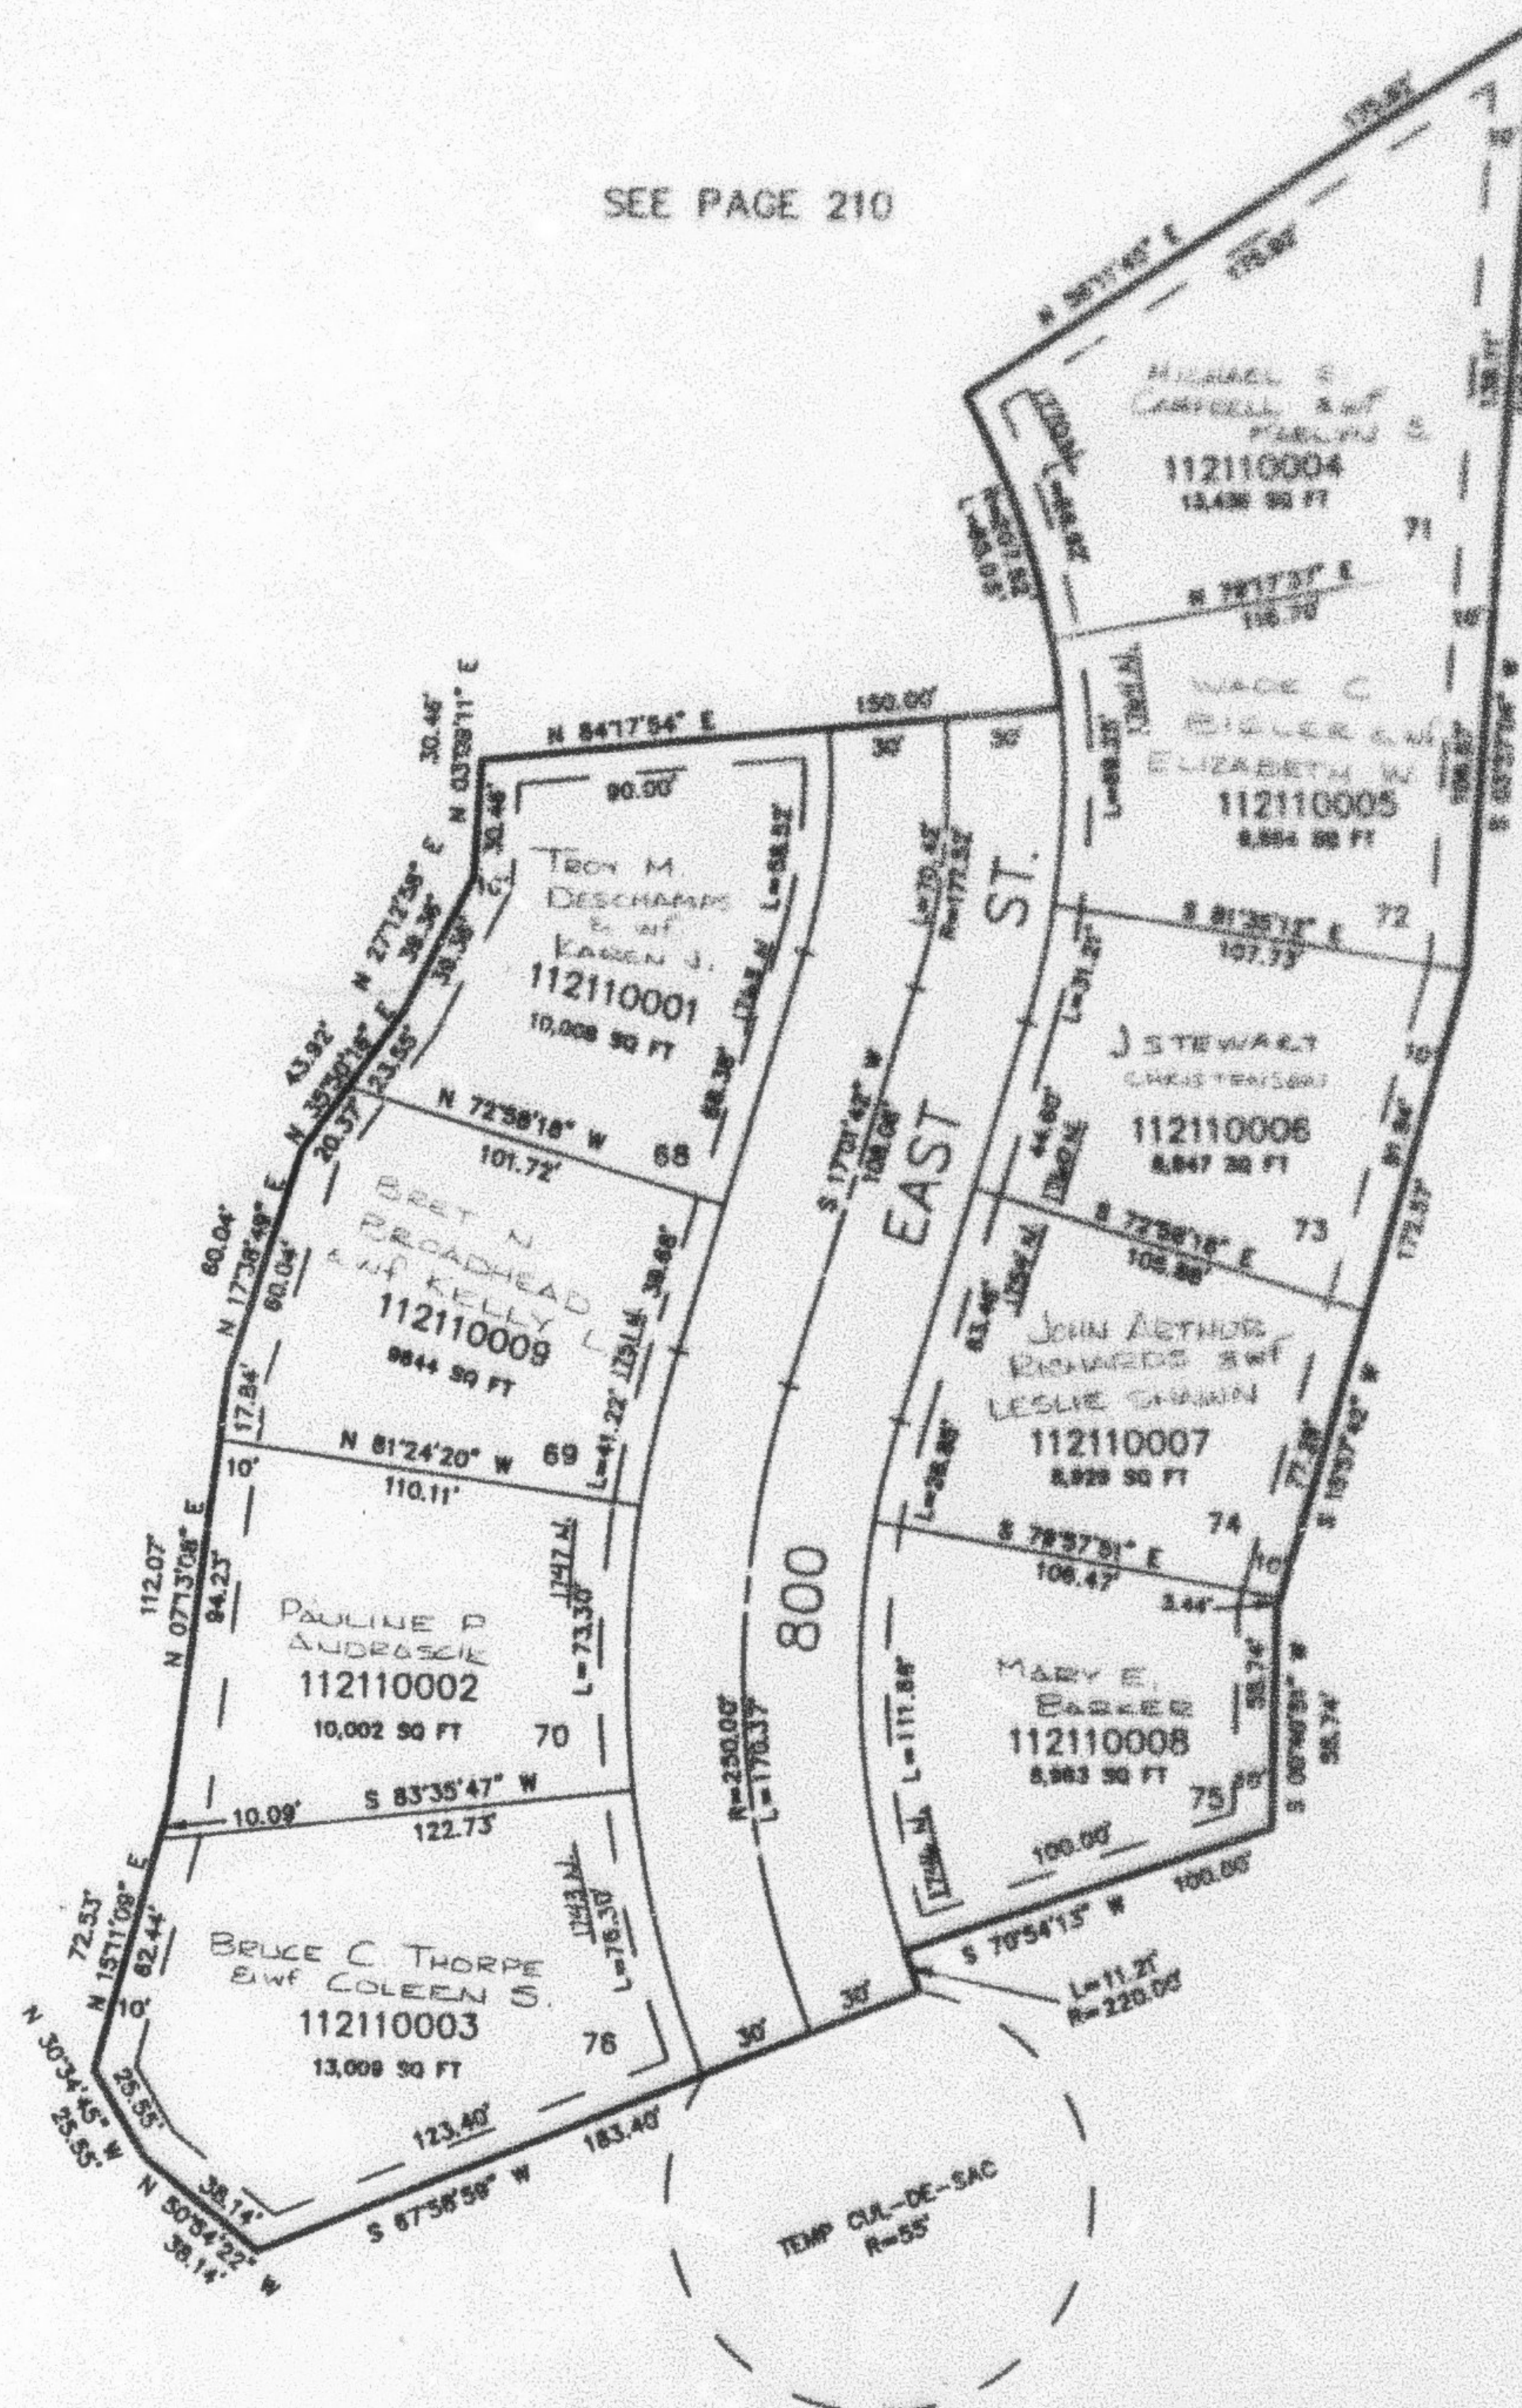

SEE PAGE 3-4

7' UTILITY & DRAINAGE EASEMENTS EACH  
SIDE OF PROPERTY LINES AS INDICATED  
BY DASHED LINES EXCEPT AS OTHERWISE  
SHOWN.

FOR COMPLETE EING DATA SEE  
ORIGINAL INDICATION PLAT IN  
BOOK 34, PAGE 54 OF RECORDS.  
(AMENDED) BOOK 35, PAGE 55 OF RECORDS.