

PART OF THE NORTHEAST QUARTER OF SECTION 4, T.6N., R.1W., S.L.B. & M.  
**GREENFIELD SUBDIVISION PHASE 6 – AMENDED**

IN NORTH OGDEN CITY


TAXING UNIT: 10

SCALE 1" = 50'

SEE PAGE 210

SEE PAGE 3-4

SEE PAGE 3-4

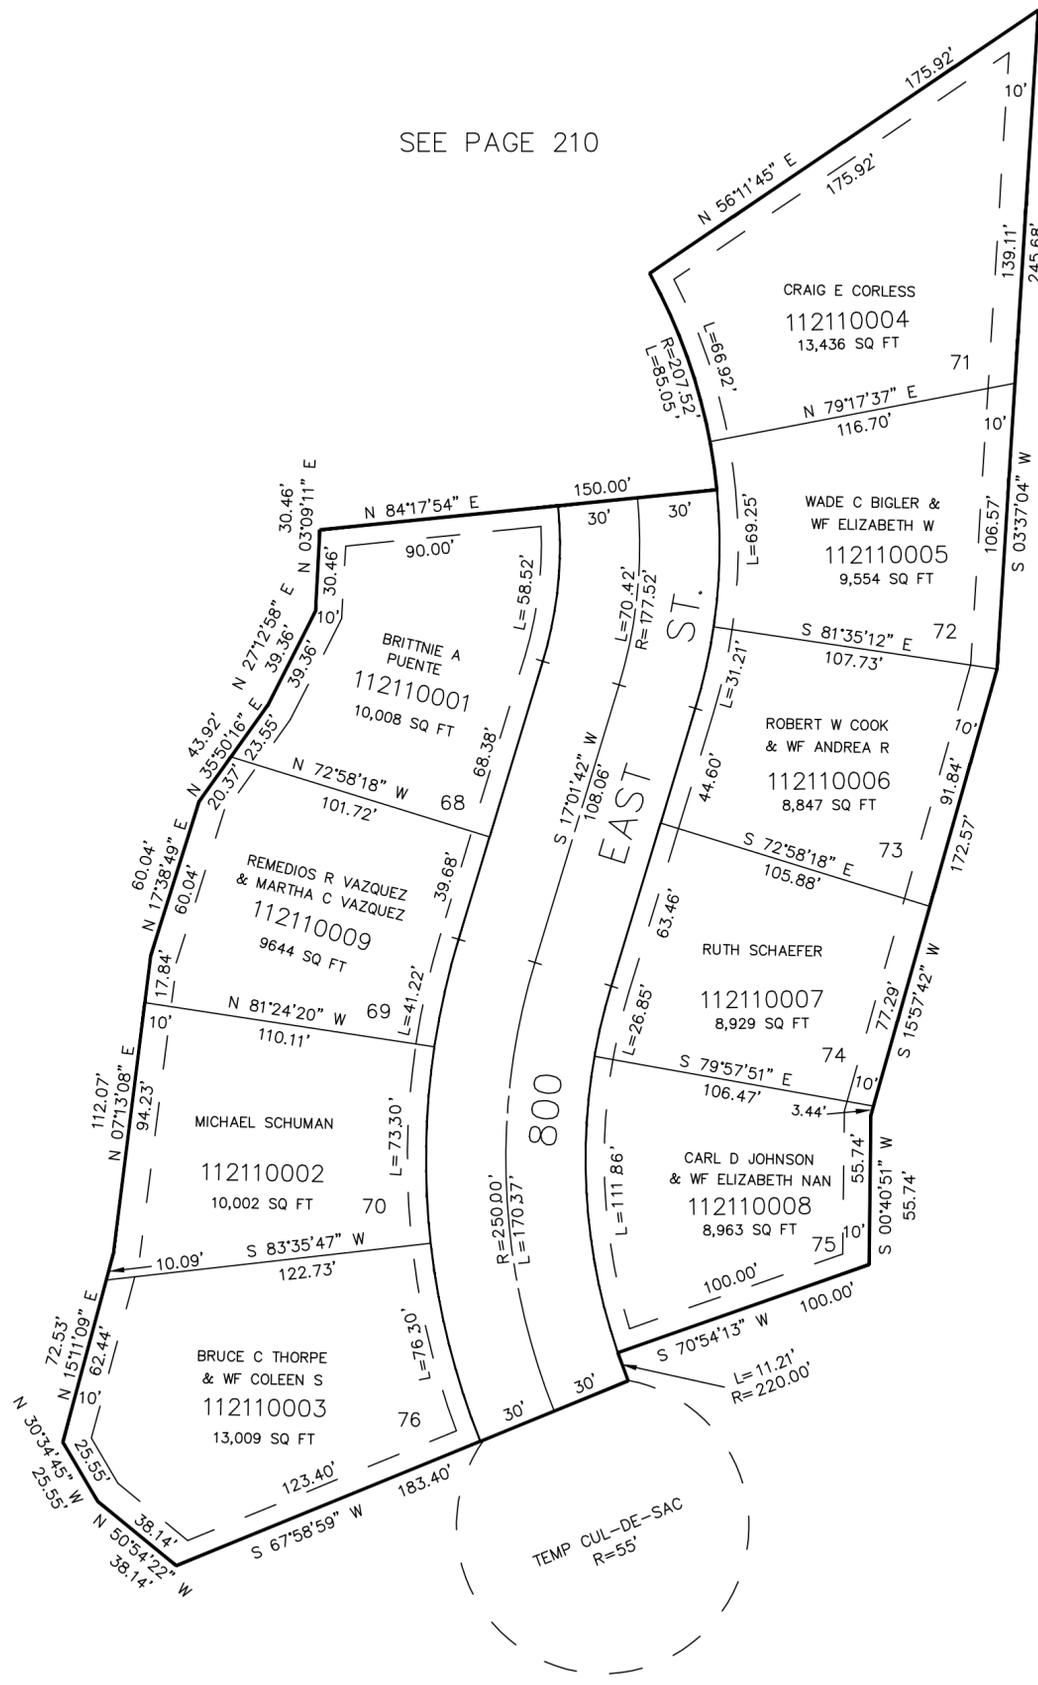

SEE PAGE 3-4

7' UTILITY & DRAINAGE EASEMENTS EACH  
 SIDE OF PROPERTY LINES AS INDICATED  
 BY DASHED LINES EXCEPT AS OTHERWISE  
 SHOWN.

FOR COMPLETE ENG DATA SEE  
 ORIGINAL DEDICATION PLAT IN  
 BOOK 34, PAGE 54 OF RECORDS.  
 (AMENDED) BOOK 35, PAGE 69 OF RECORDS.