

PART OF THE N.E. 1/4, SEC. 4, T.6N., R.1W., S.L.B. & M.
GREENFIELD SUBDIVISION - PHASE 7

212

IN NORTH OGDEN CITY


TAXING UNIT: 10

SCALE 1" = 50'

UNLESS OTHERWISE SHOWN ALL
 LOTS OWNED BY: J & W INVEST. CO.

CURVE DATA

CURVE	RADIUS	LENGTH
C10	170.00'	18.83'
C11	200.00'	19.79'
C12	230.00'	22.77'
C13	220.00'	11.21'
C14	220.00'	34.83'
C15	280.00'	30.06'
C16	250.00'	26.84'

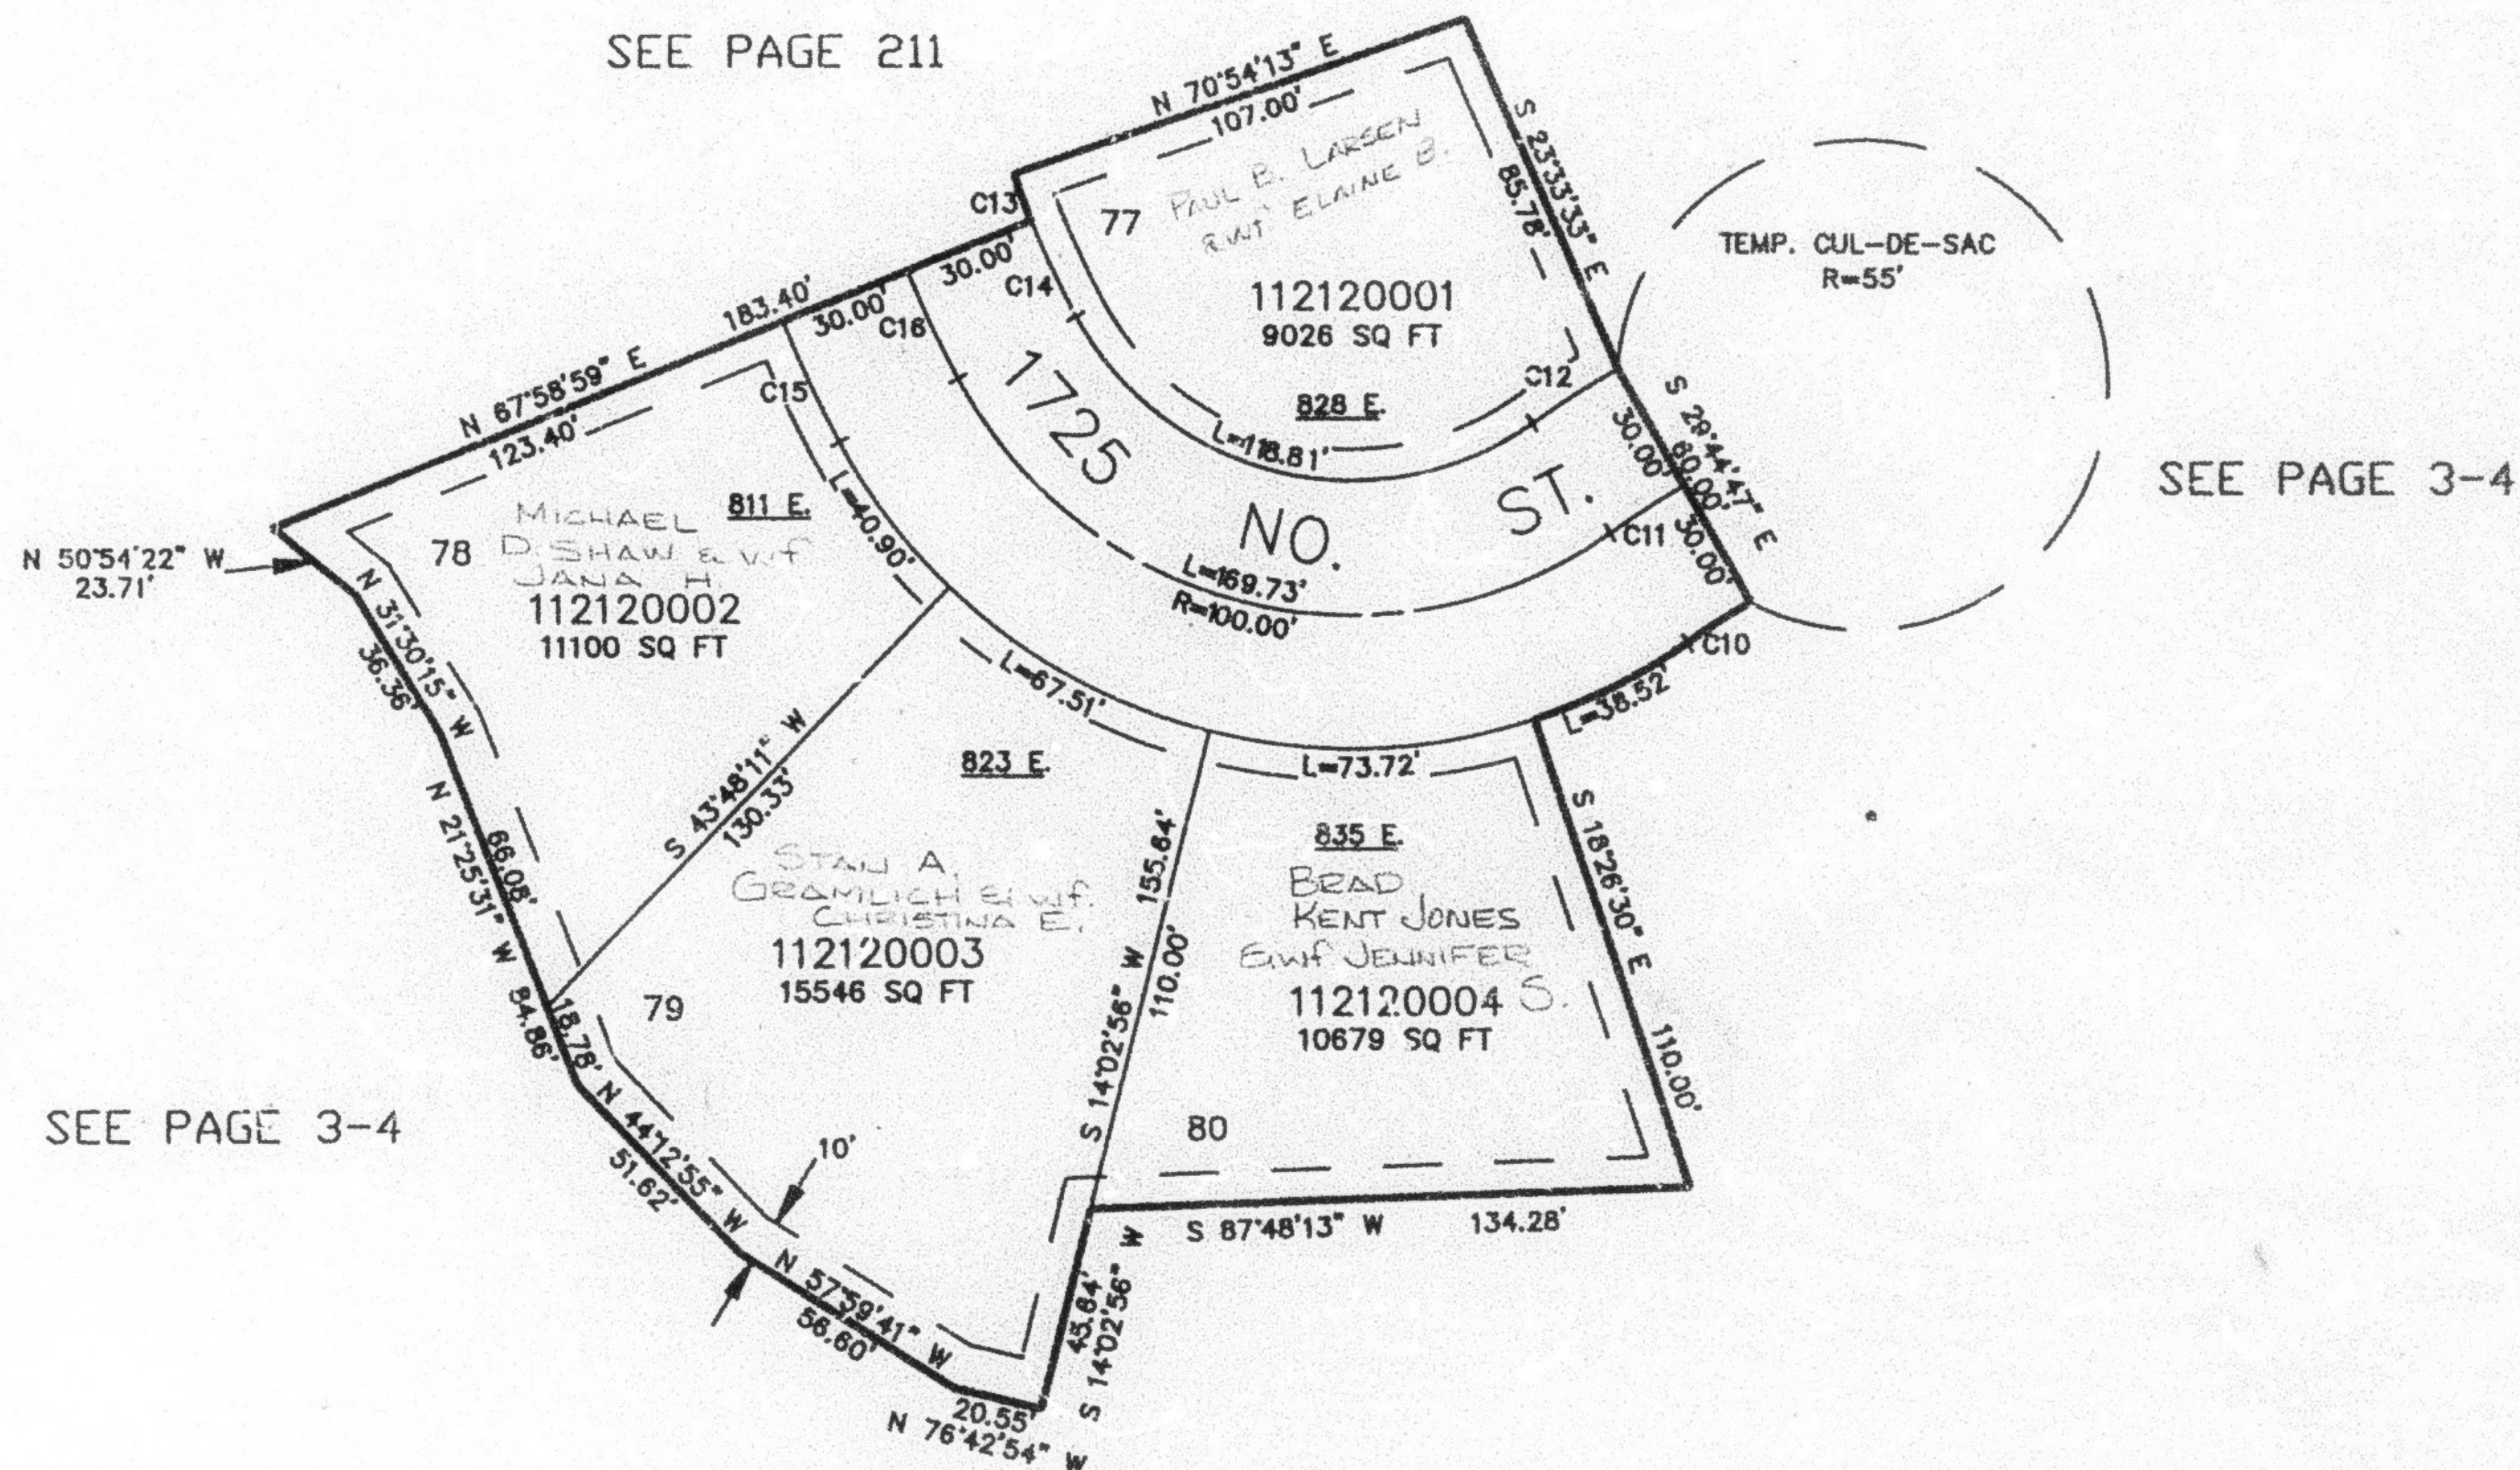

7' UTILITY & DRAINAGE EASEMENTS EACH
 SIDE OF PROPERTY LINES AS INDICATED
 BY DASHED LINES EXCEPT AS OTHERWISE
 SHOWN.

FOR COMPLETE ENG DATA SEE
 ORIGINAL DEDICATION PLAT IN
 BOOK 37, PAGE 38 OF RECORDS.