

PART OF THE S.W. 1/4, SEC. 5, T.6N., R.1W., S.L.B. & M.

213

PHEASANT WOOD SUBDIVISION


IN HARRISVILLE CITY

SCALE 1" = 50'

TAXING UNIT: 20

UNLESS OTHERWISE SHOWN ALL LOTS OWNED BY: GAGE FROEDER AND ASSOC. INC.

SEE PAGE 18

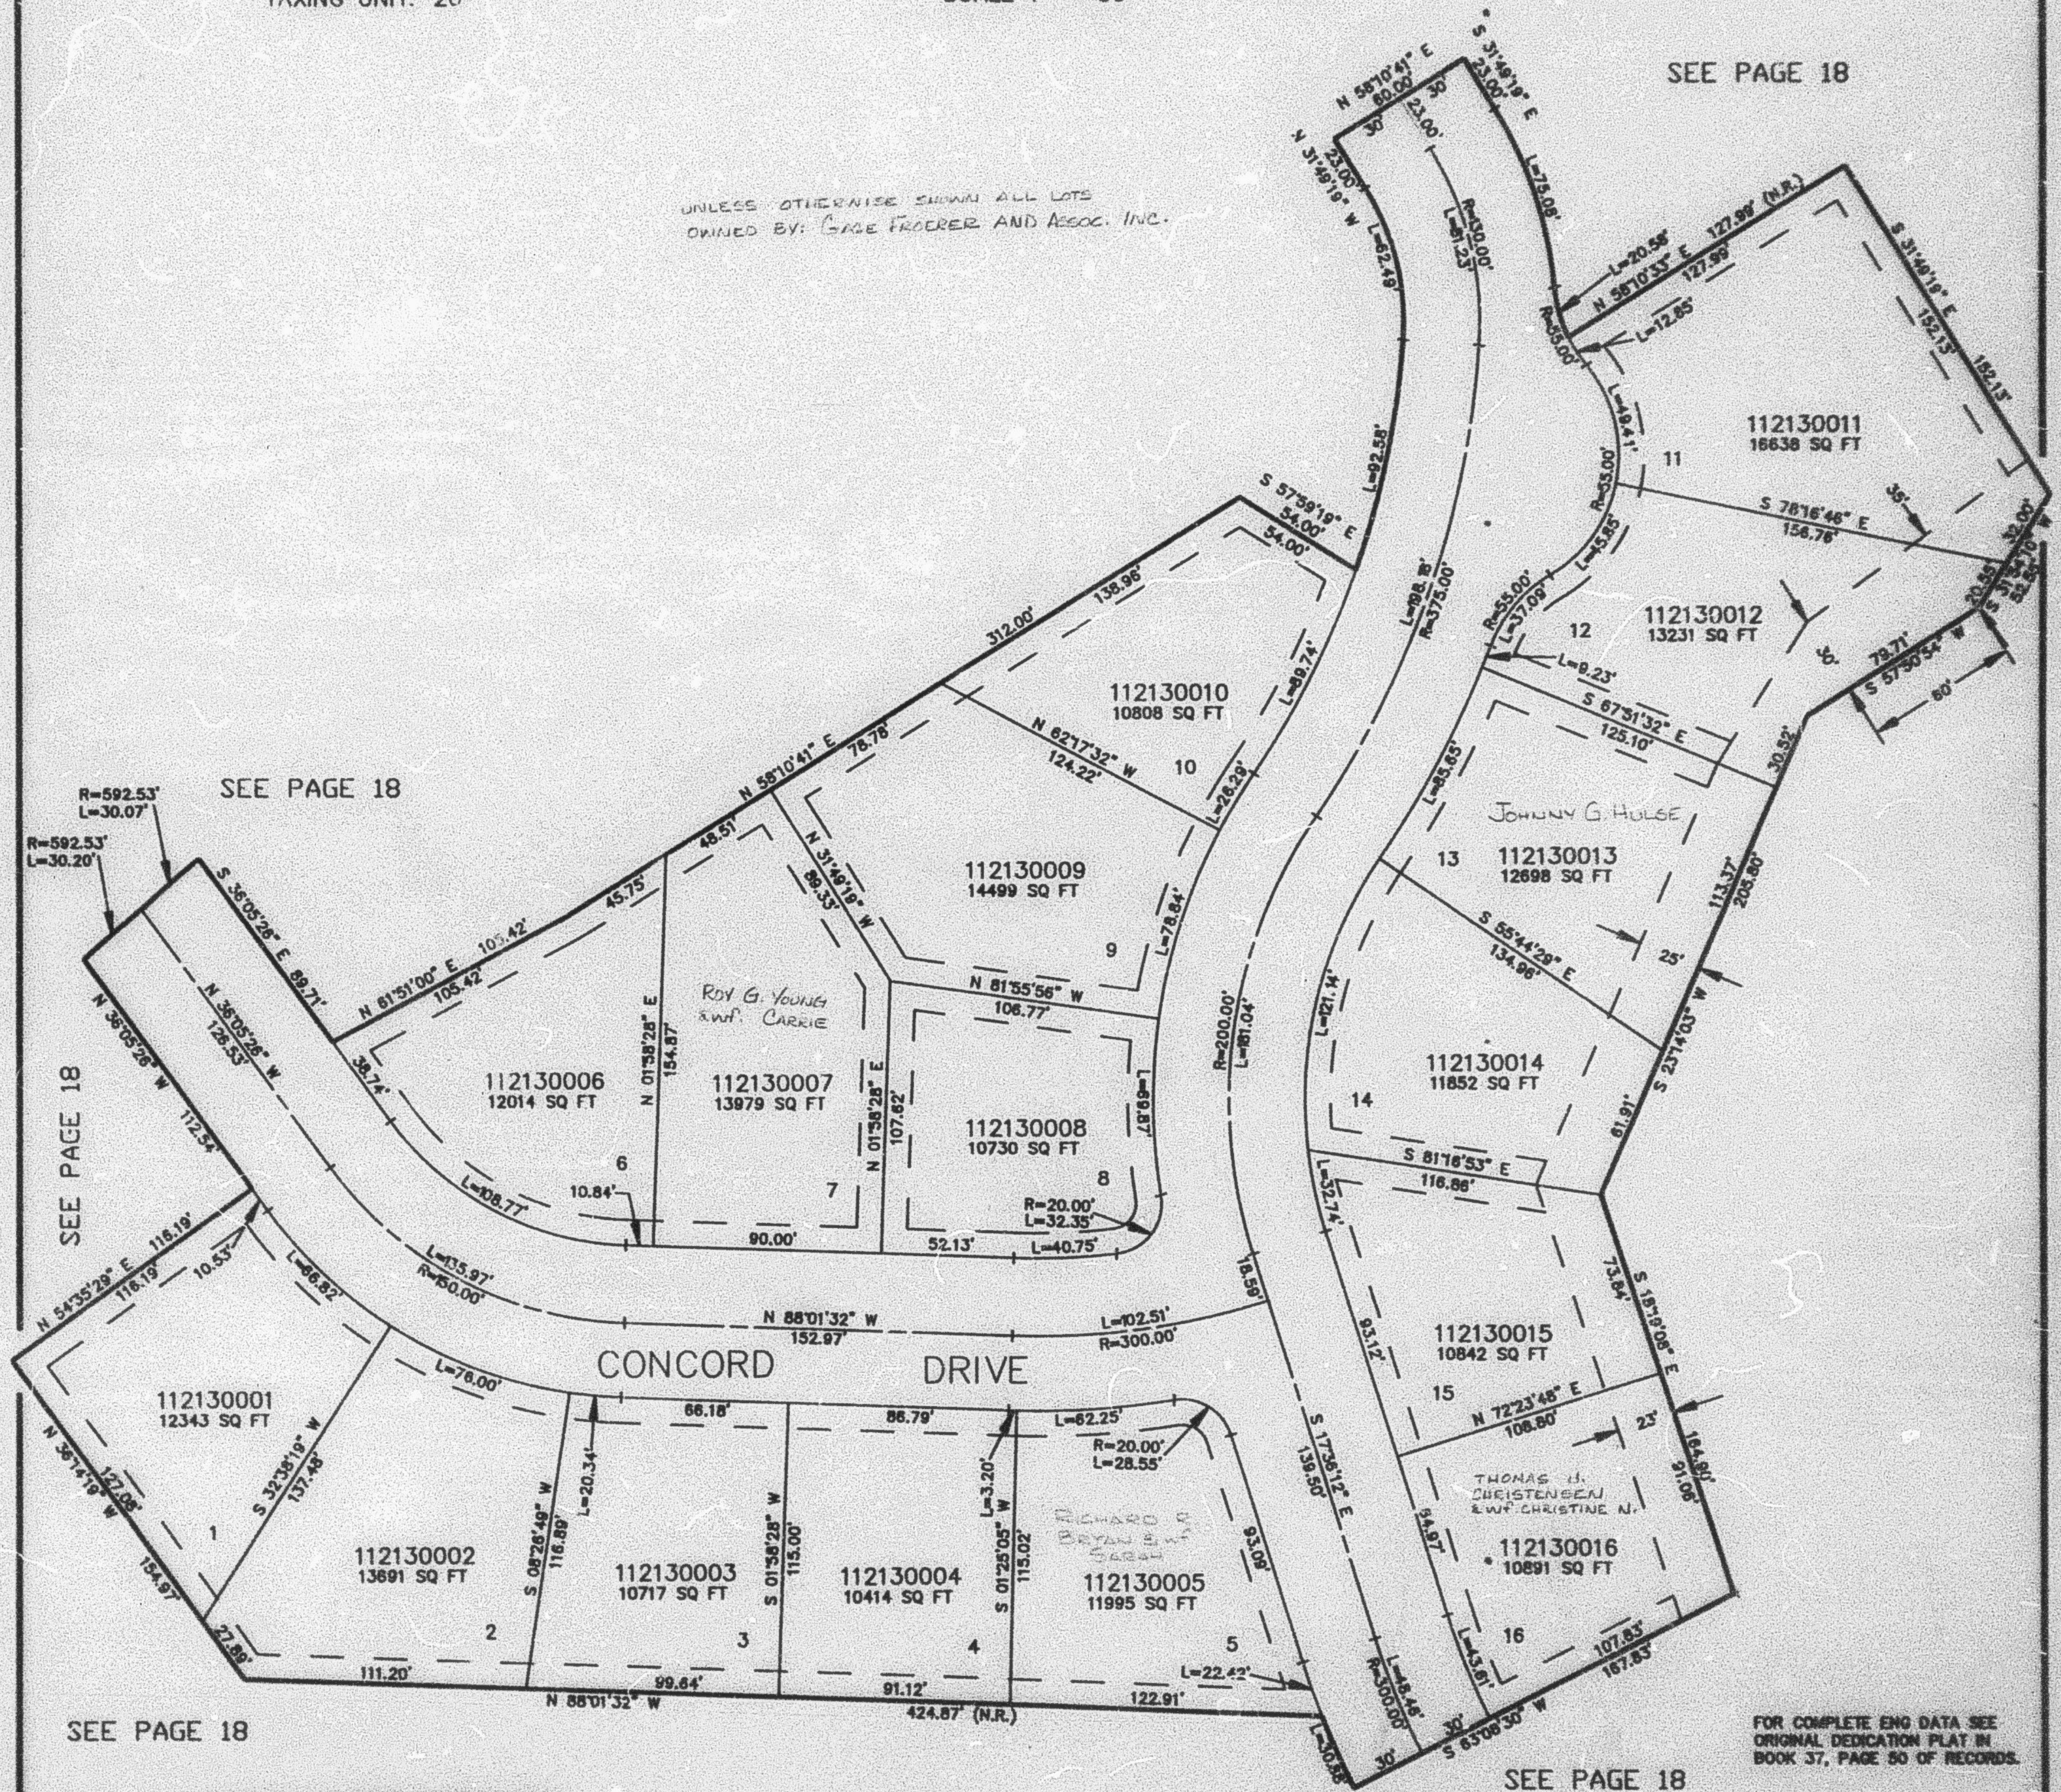

SEE PAGE 18

10' UTILITY & DRAINAGE EASEMENTS EACH SIDE OF PROPERTY LINES AS INDICATED BY DASHED LINES EXCEPT AS OTHERWISE SHOWN

SEE PAGE 18

FOR COMPLETE ENG DATA SEE ORIGINAL DEDICATION PLAT IN BOOK 37, PAGE 50 OF RECORDS.