

PART OF THE S.W. 1/4, SEC. 5, T.6N., R.1W., S.L.B. & M.
PHEASANT WOOD SUBDIVISION

IN HARRISVILLE CITY

TAXING UNIT: 20

SCALE 1" = 50'

213

SEE PAGE 18

SEE PAGE 18

SEE PAGE 18


SEE PAGE 18

SEE PAGE 18

10' UTILITY & DRAINAGE EASEMENTS EACH
SIDE OF PROPERTY LINES AS INDICATED
BY DASHED LINES EXCEPT AS OTHERWISE
SHOWN.

FOR TAX PURPOSES ONLY

BM 3-94

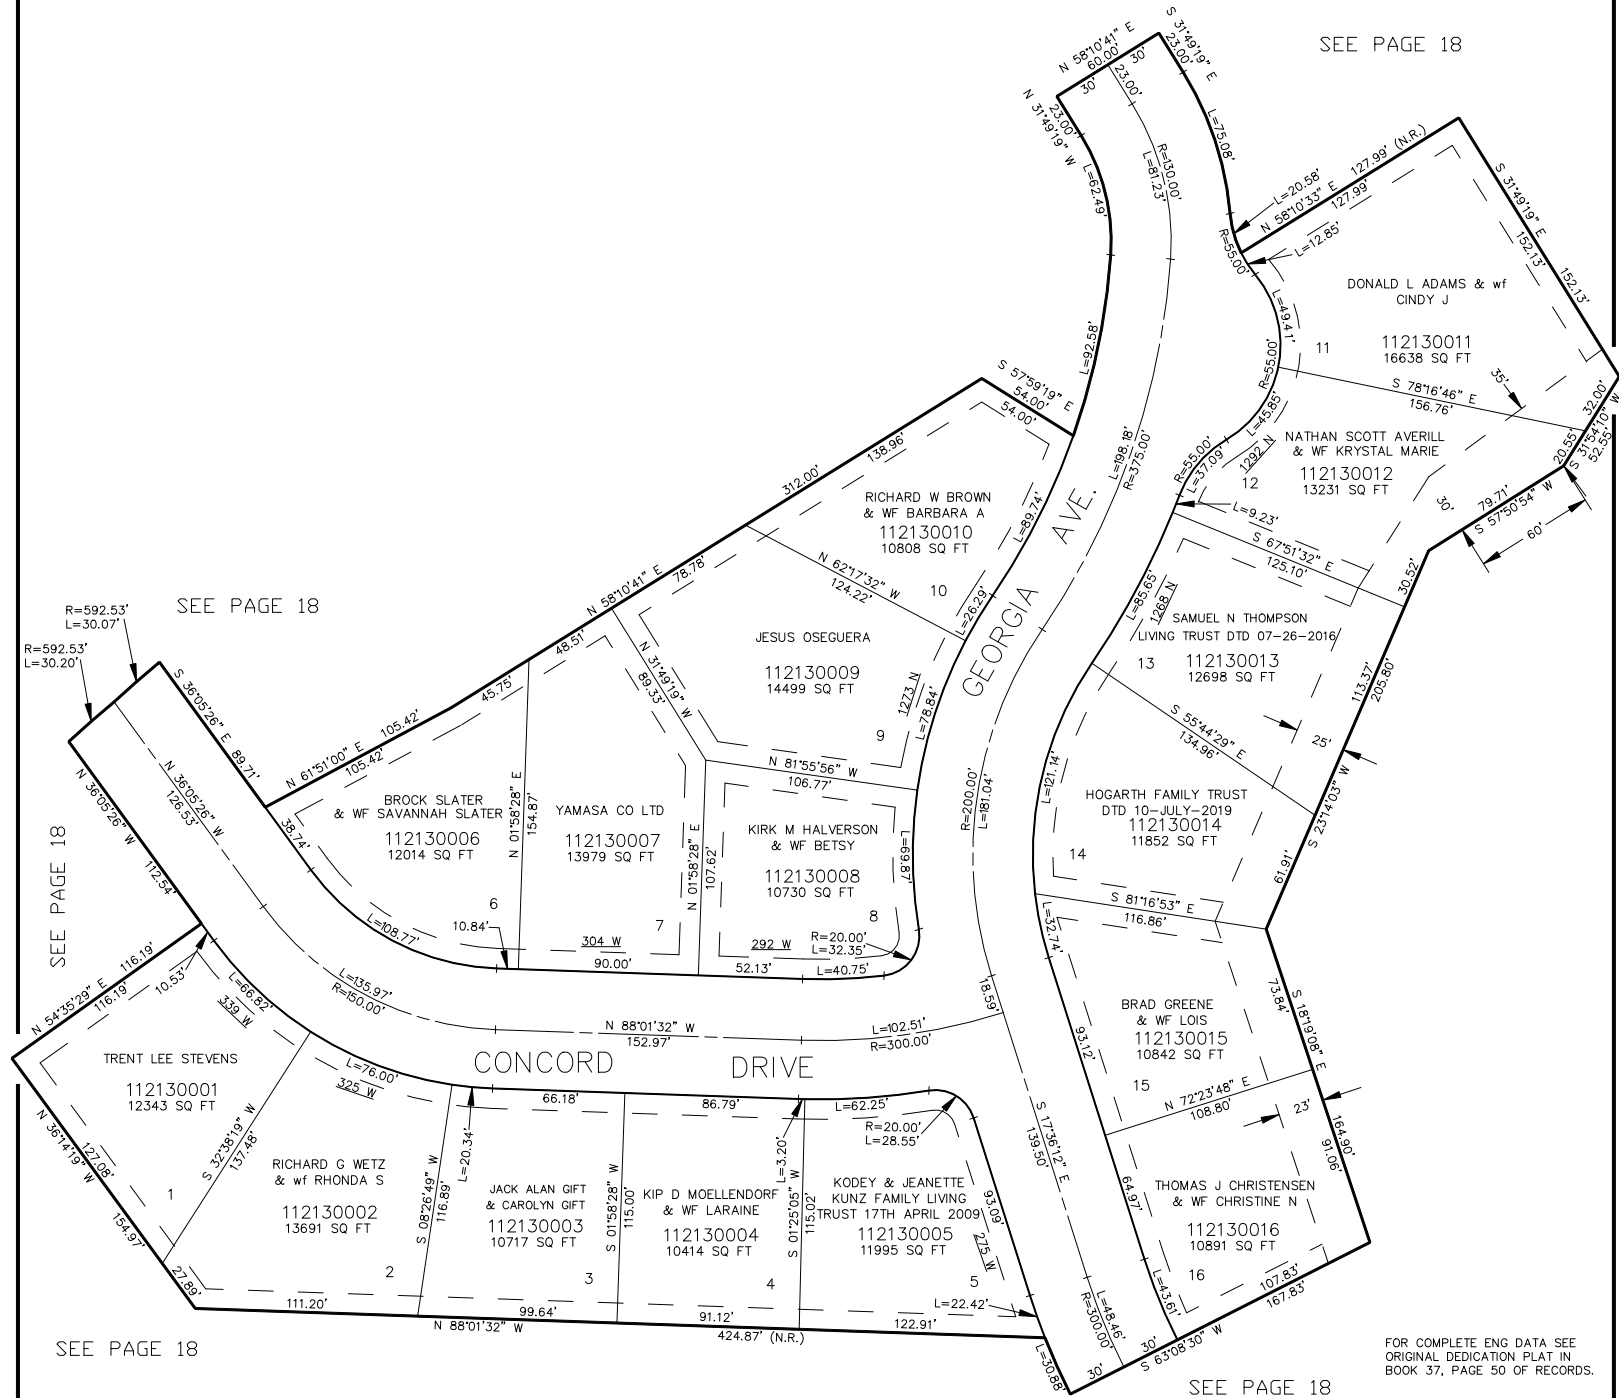

FOR COMPLETE ENG DATA SEE
ORIGINAL DEDICATION PLAT IN
BOOK 37, PAGE 50 OF RECORDS.