

PART OF THE N.W. 1/4, SEC. 5, T.6N., R.1W., S.L.B. & M.
HUNTING CREEK SUBDIVISION NO. 7 - AMD.

ALSO LOT 75 HUNTING CREEK SUBDIVISION NO. 7

TAXING UNIT: 20


IN HARRISVILLE CITY

SCALE 1" = 50'

SEE PAGE 158

SEE PAGE 19-1

SEE PAGE 220

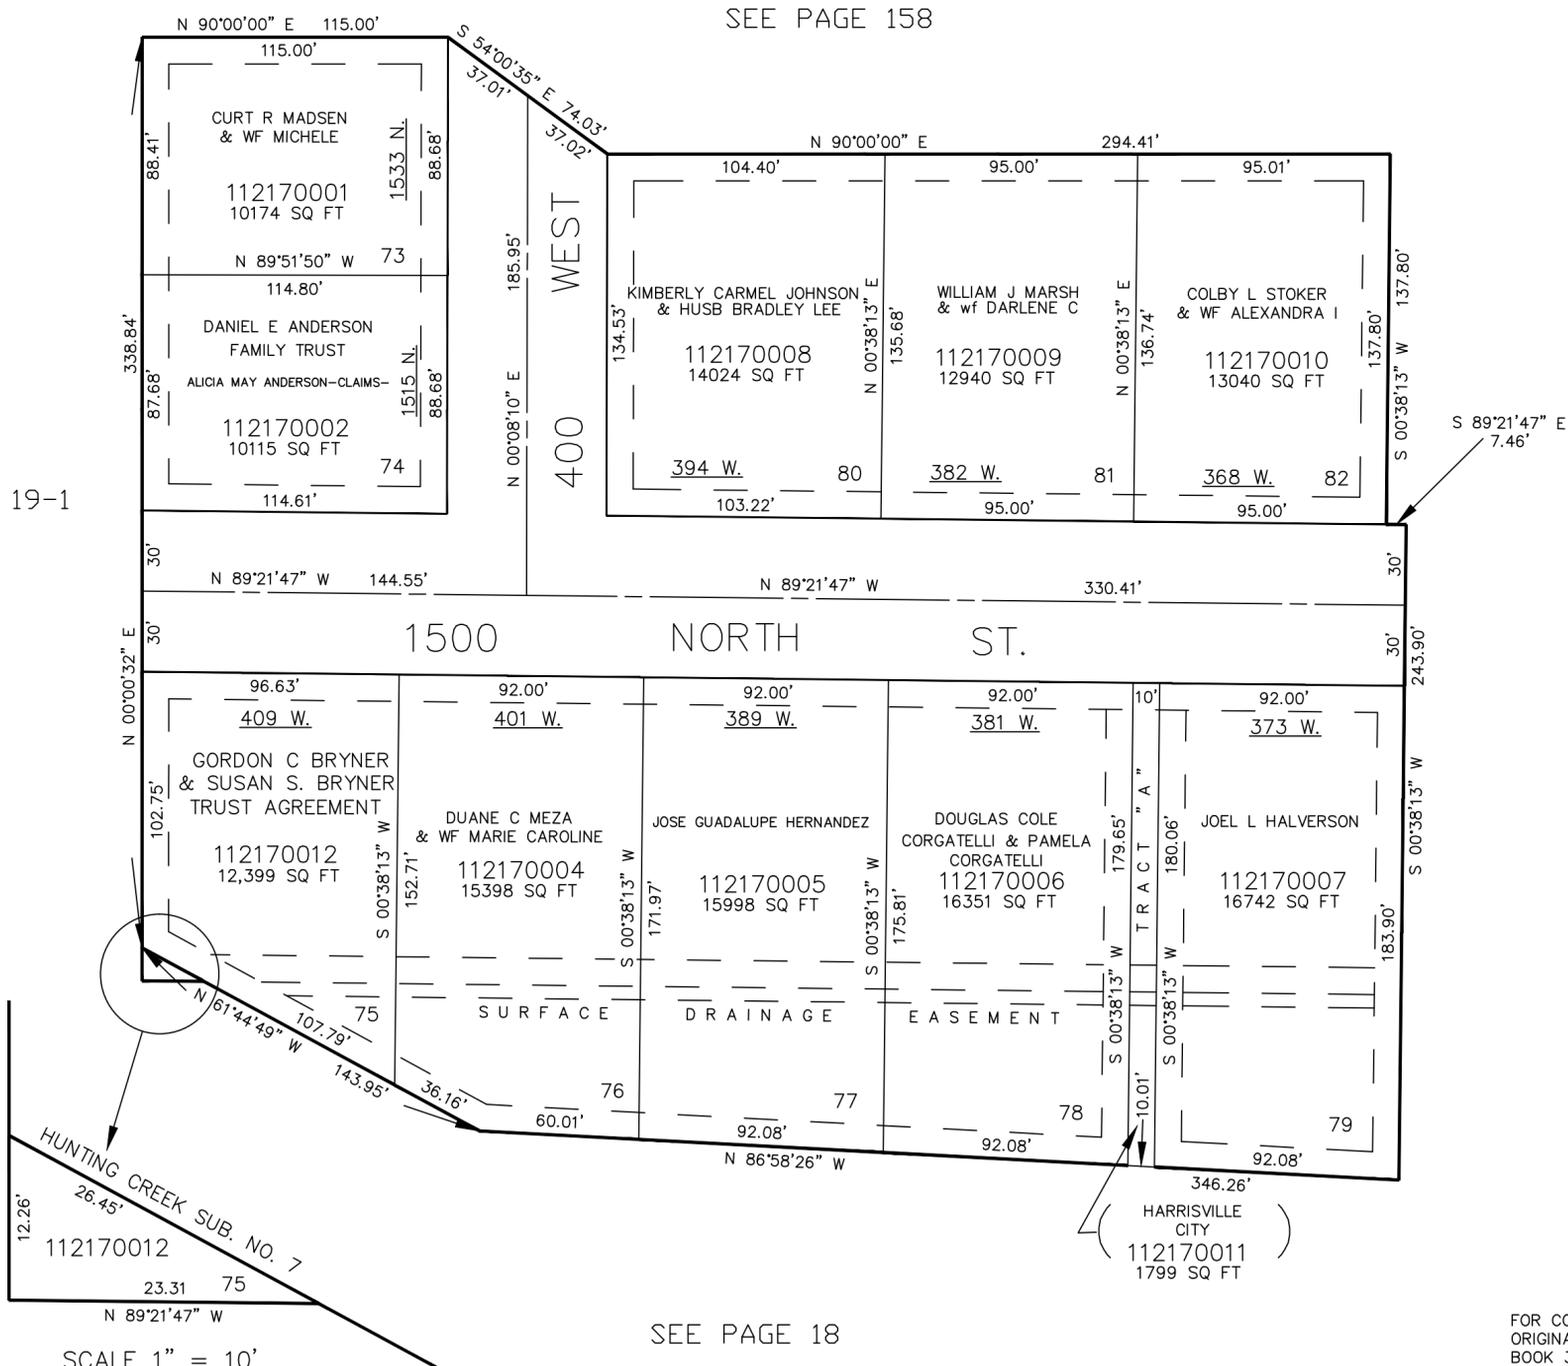

FOR COMPLETE ENG DATA FOR 112170003
SEE ORIGINAL DEDICATION PLAT IN
BOOK 38, PAGE 78 OF RECORDS.

SEE PAGE 18

10' UTILITY & DRAINAGE EASEMENTS EACH
SIDE OF PROPERTY LINES AS INDICATED
BY DASHED LINES EXCEPT AS OTHERWISE
SHOWN.

FOR COMPLETE ENG DATA SEE
ORIGINAL DEDICATION PLAT IN
BOOK 39, PAGE 84 OF RECORDS.