

PART OF THE N.E. 1/4, SEC. 4, T.6N., R.1W., S.L.B. & M.
GREENFIELD SUBDIVISION - PHASE 8

IN NORTH OGDEN CITY

SCALE 1" = 50'


TAXING UNIT: 10

SEE PAGE 3-1

EXCEPT WHERE OTHERWISE
 SHOWN ALL LOTS OWNED BY
 J & B INVESTMENT COMPANY

SEE PAGE 212

SEE PAGE 3-1

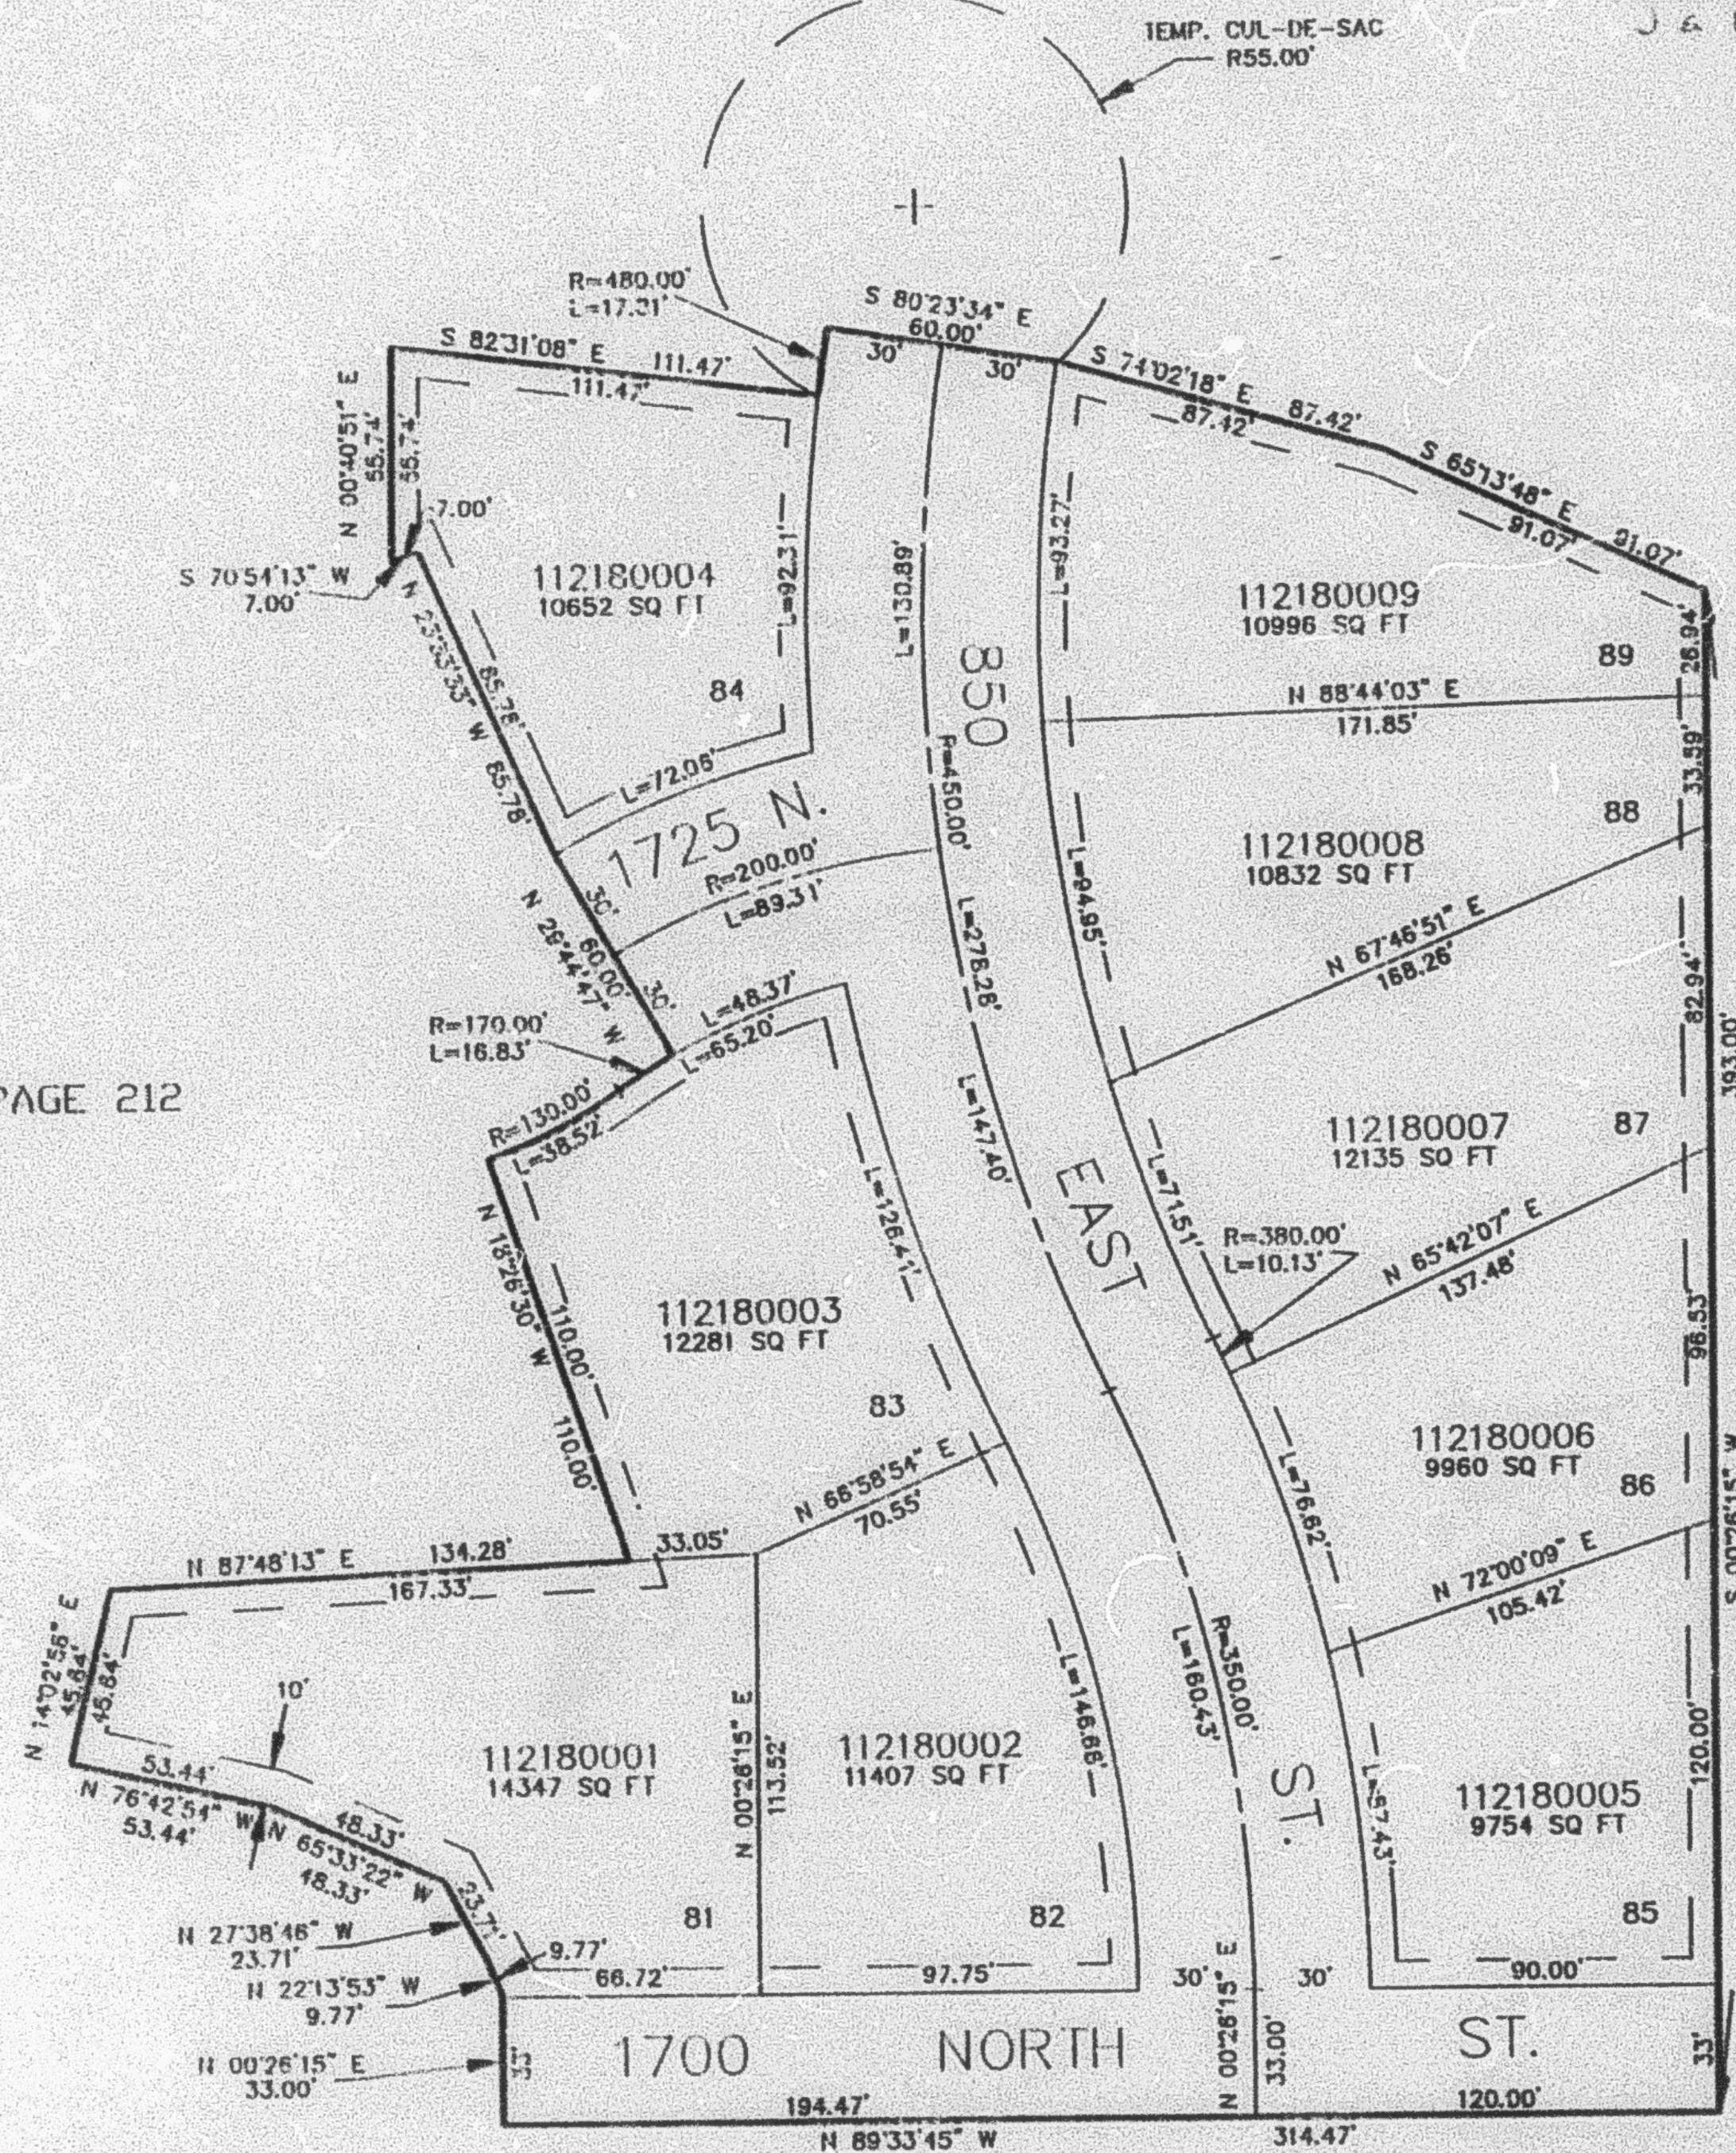

SEE PAGE 3-1

FOR COMPLETE ENG DATA SEE
 ORIGINAL DEDICATION PLAT IN
 BOOK 38, PAGE 82 OF RECORDS.

7' UTILITY & DRAINAGE EASEMENTS EACH
 SIDE OF PROPERTY LINES AS INDICATED
 BY DASHED LINES EXCEPT AS OTHERWISE
 SHOWN.