

PART OF THE N.E. 1/4, SEC. 4, T.6N., R.1W., S.L.B. & M.
GREENFIELD SUBDIVISION - PHASE 8

IN NORTH OGDEN CITY

TAXING UNIT: 10


SCALE 1" = 50'

SEE PAGE 3-1

EXCEPT WHERE OTHERWISE
 SHOWN ALL LOTS OWNED BY
 J & W INVESTMENT COMPANY

SEE PAGE 212

SEE PAGE 3-1

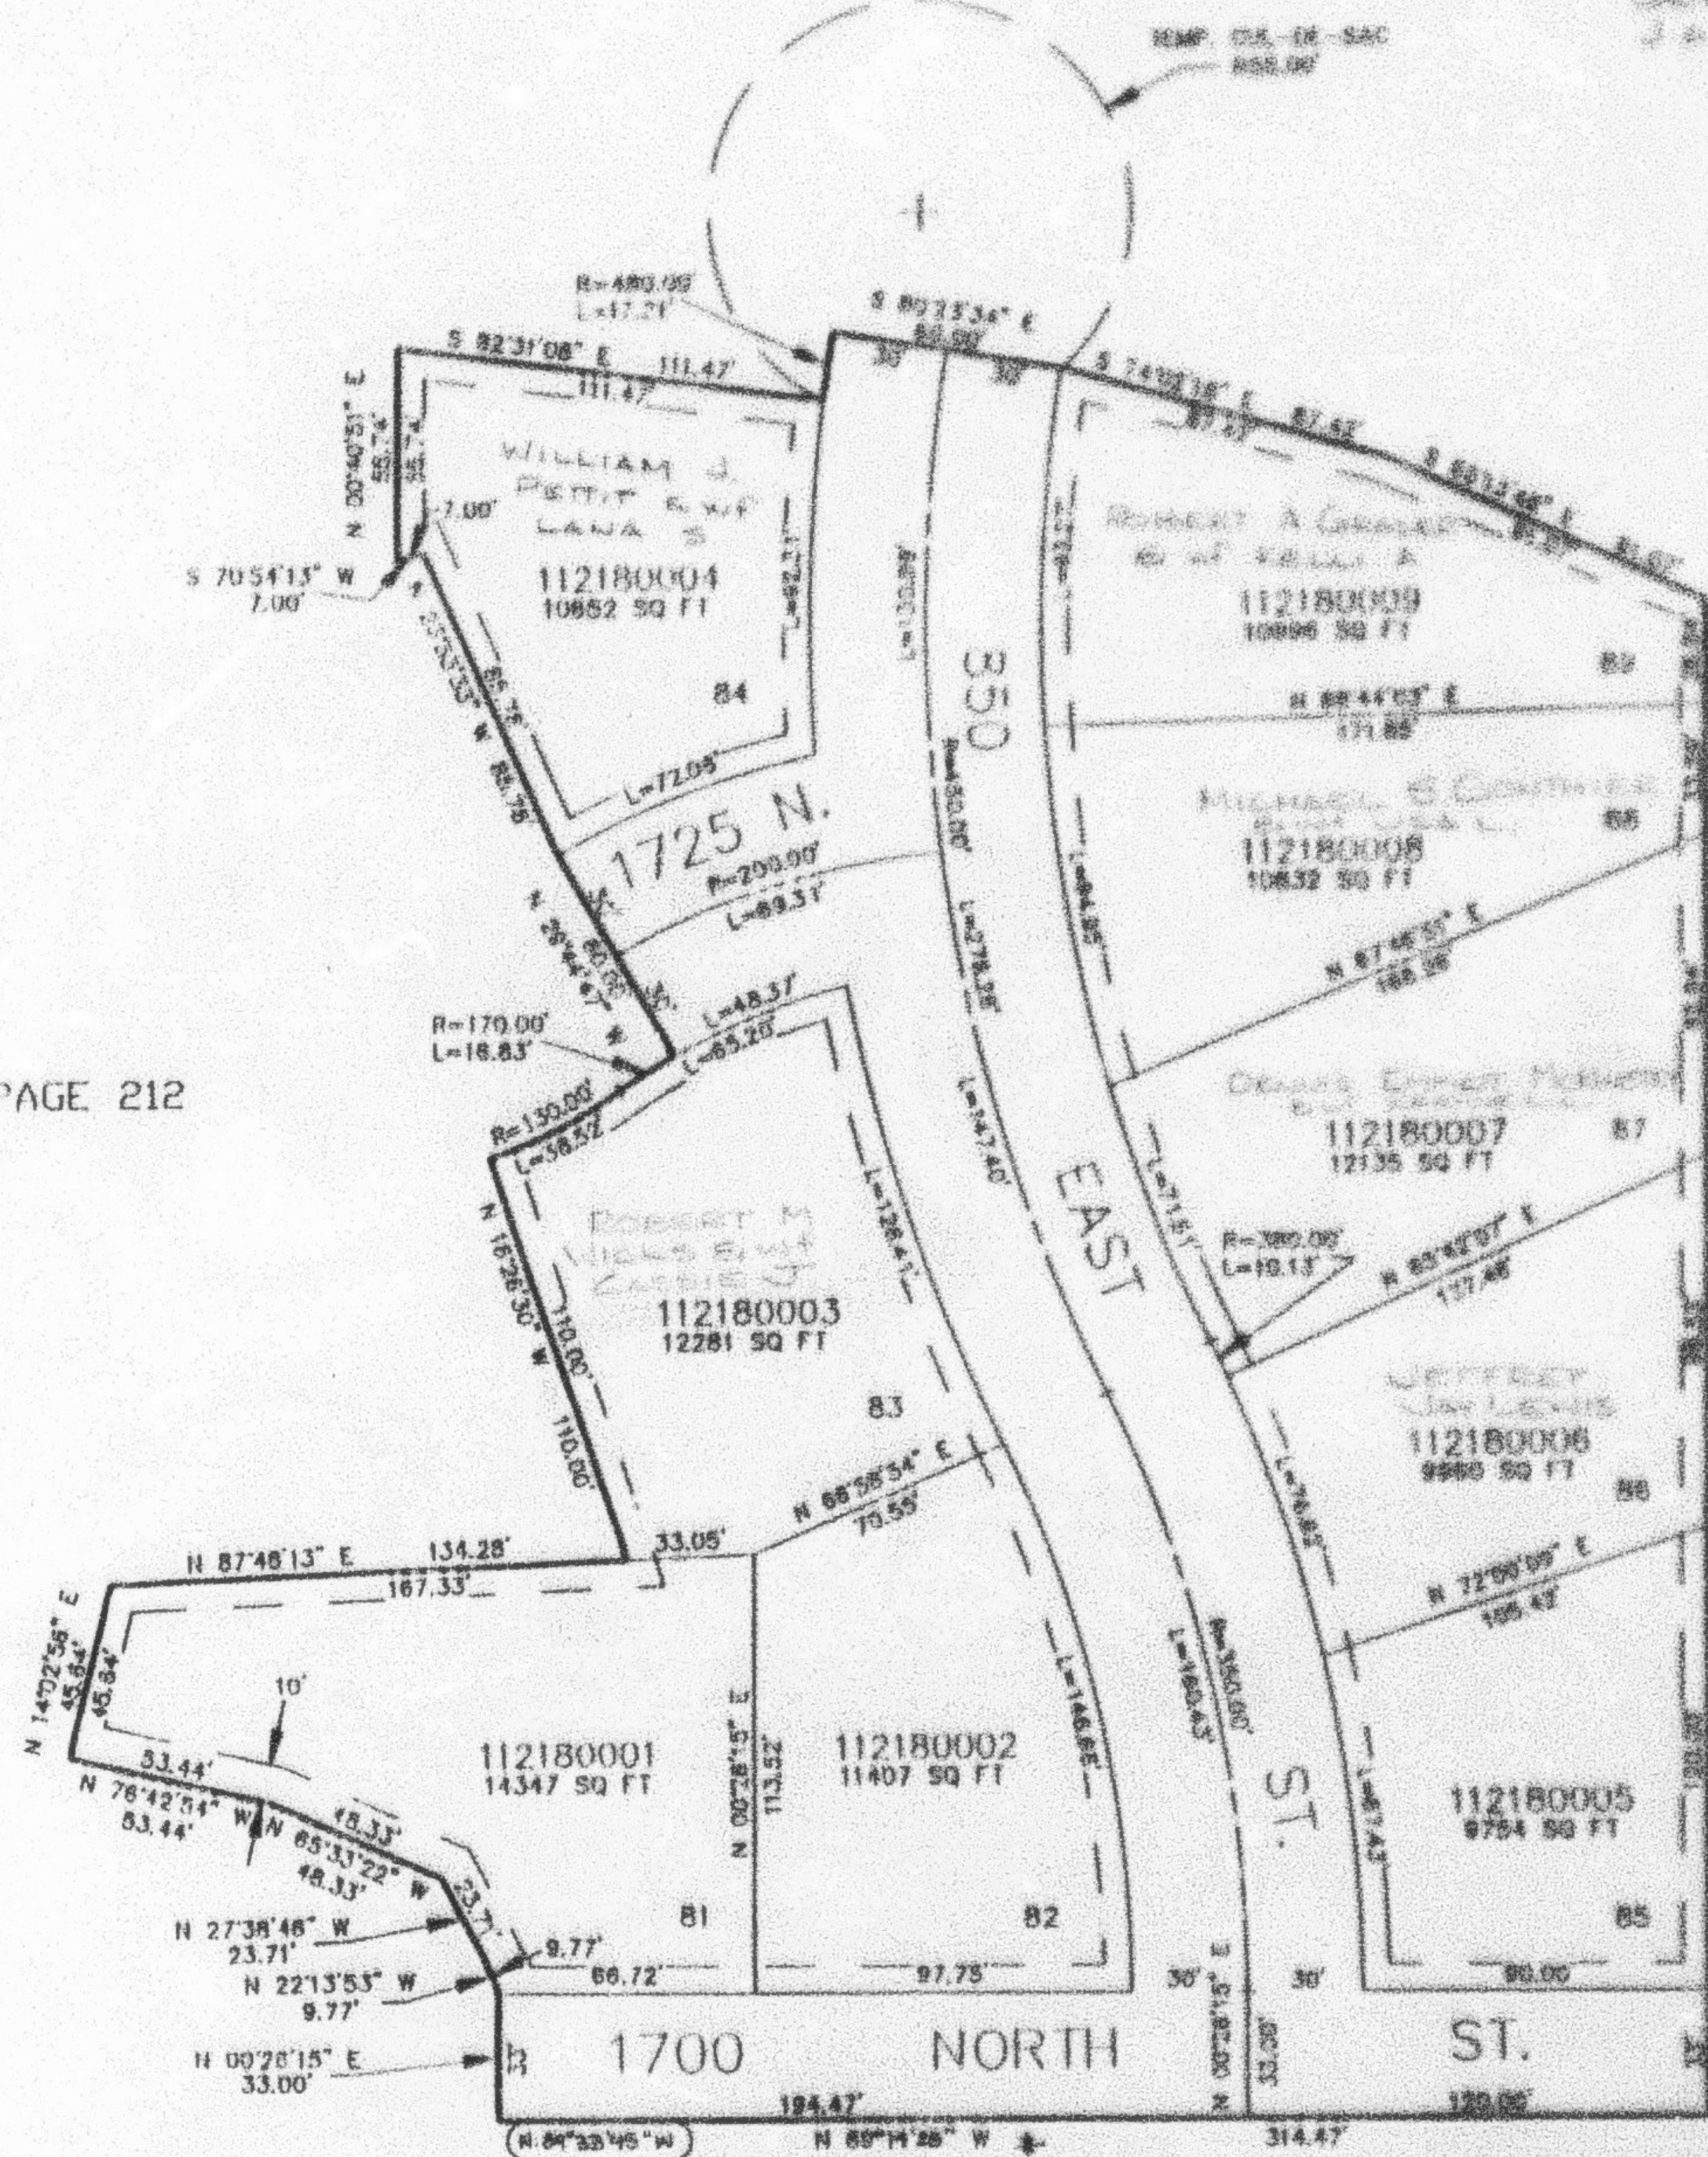

SEE PAGE 3-1

7' UTILITY & DRAINAGE EASEMENTS EACH
 SIDE OF PROPERTY LINES AS INDICATED
 BY DASHED LINES EXCEPT AS OTHERWISE
 SHOWN.

FOR COMPLETE DATA SEE
 ORIGINAL SUBDIVISION PLAT IN
 BOOK 24, PAGE 28 OF RECORDS

8-1700 N. ST. ALIGNED
 45-12 27-00-00