

PART OF THE N.E. 1/4, SEC. 4, T.6N., R.1W., S.L.B. & M.
GREENFIELD SUBDIVISION - PHASE 8

IN NORTH OGDEN CITY


TAXING UNIT: 10

SCALE 1" = 50'

SEE PAGE 3-1

SEE PAGE 212

SEE PAGE 3-1

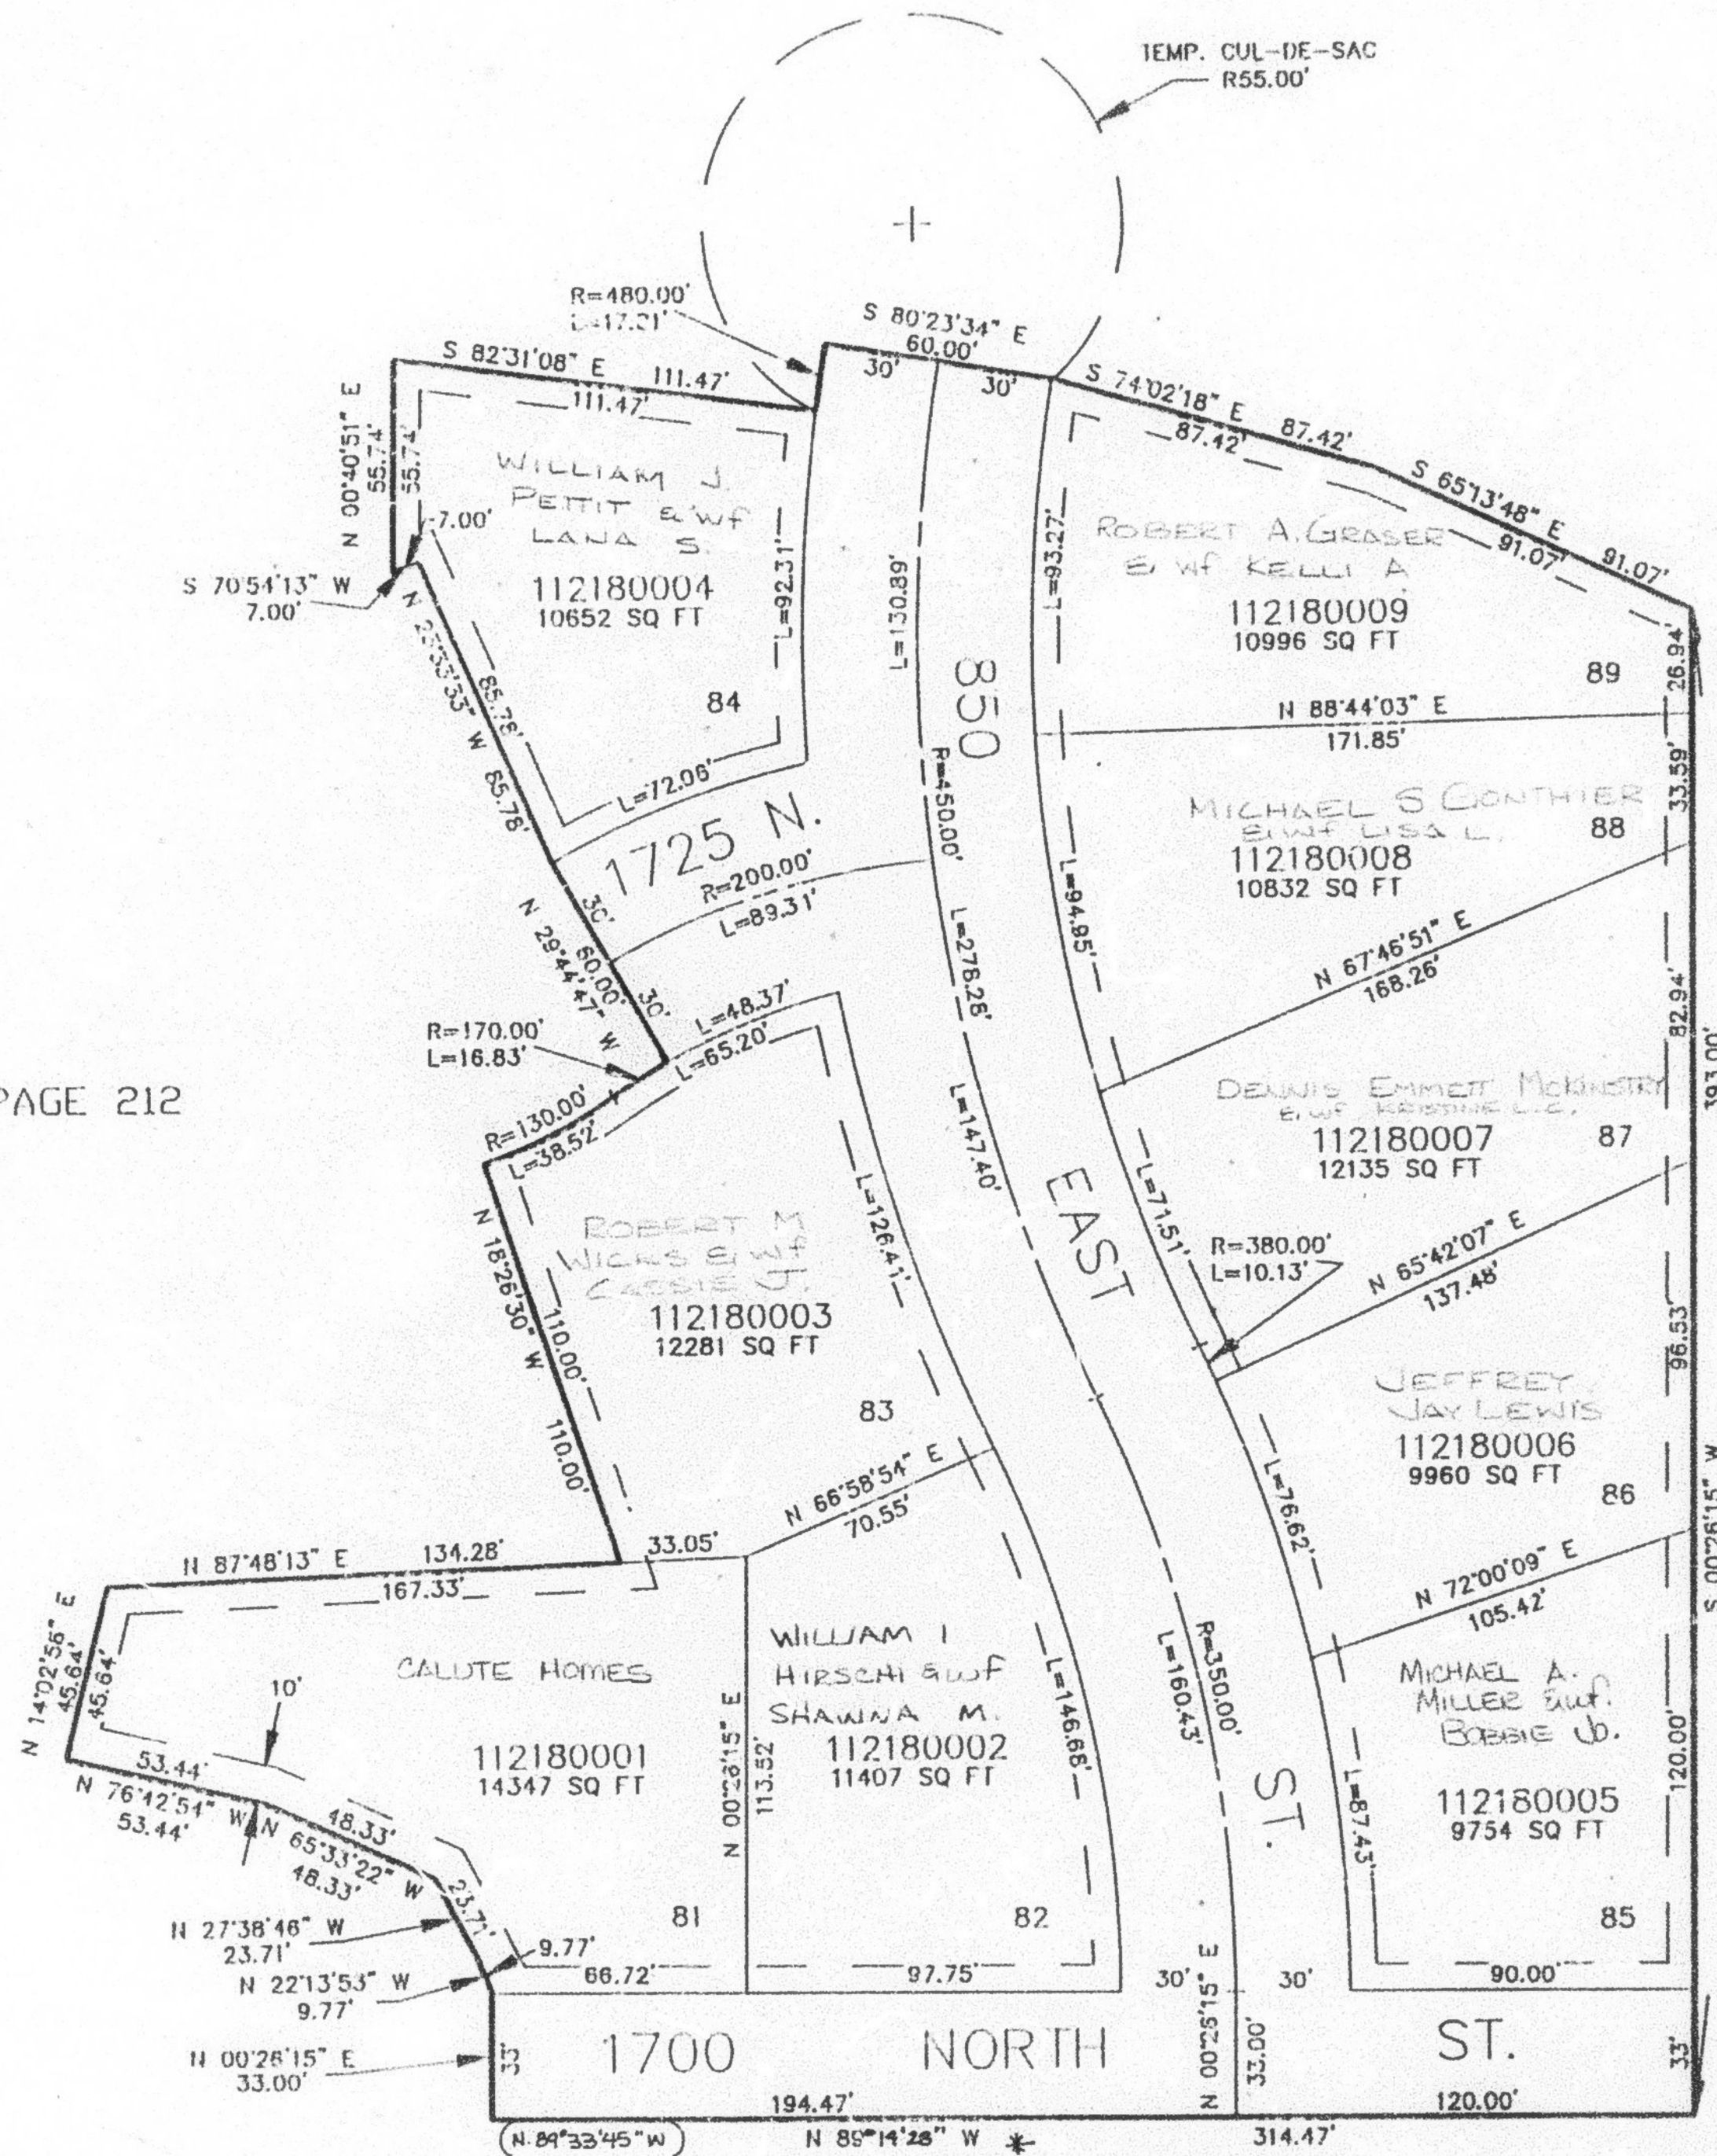

7' UTILITY & DRAINAGE EASEMENTS EACH SIDE OF PROPERTY LINES AS INDICATED BY DASHED LINES EXCEPT AS OTHERWISE SHOWN.

SEE PAGE 3-1

FOR COMPLETE ENG DATA SEE ORIGINAL DEDICATION PLAT IN BOOK 38, PAGE 87 OF RECORDS.

* 1700 N. ST. ALIGNMENT
 40-12 27-JUN-95