

PART OF THE W. 1/2. OF SEC. 5, T.6N., R.1W., S.L.B. & M.
HUNTING CREEK SUBDIVISION NO. 8

220

TAXING UNIT: 20

IN HARRISVILLE CITY

SCALE 1" = 50'


EXCEPT WHERE OTHERWISE
SHOWN ALL LOTS OWNED BY
THOMAS J. MILLER

SEE PAGE 150

SEE PAGE 180

SEE PAGE 217

SEE PAGE 221

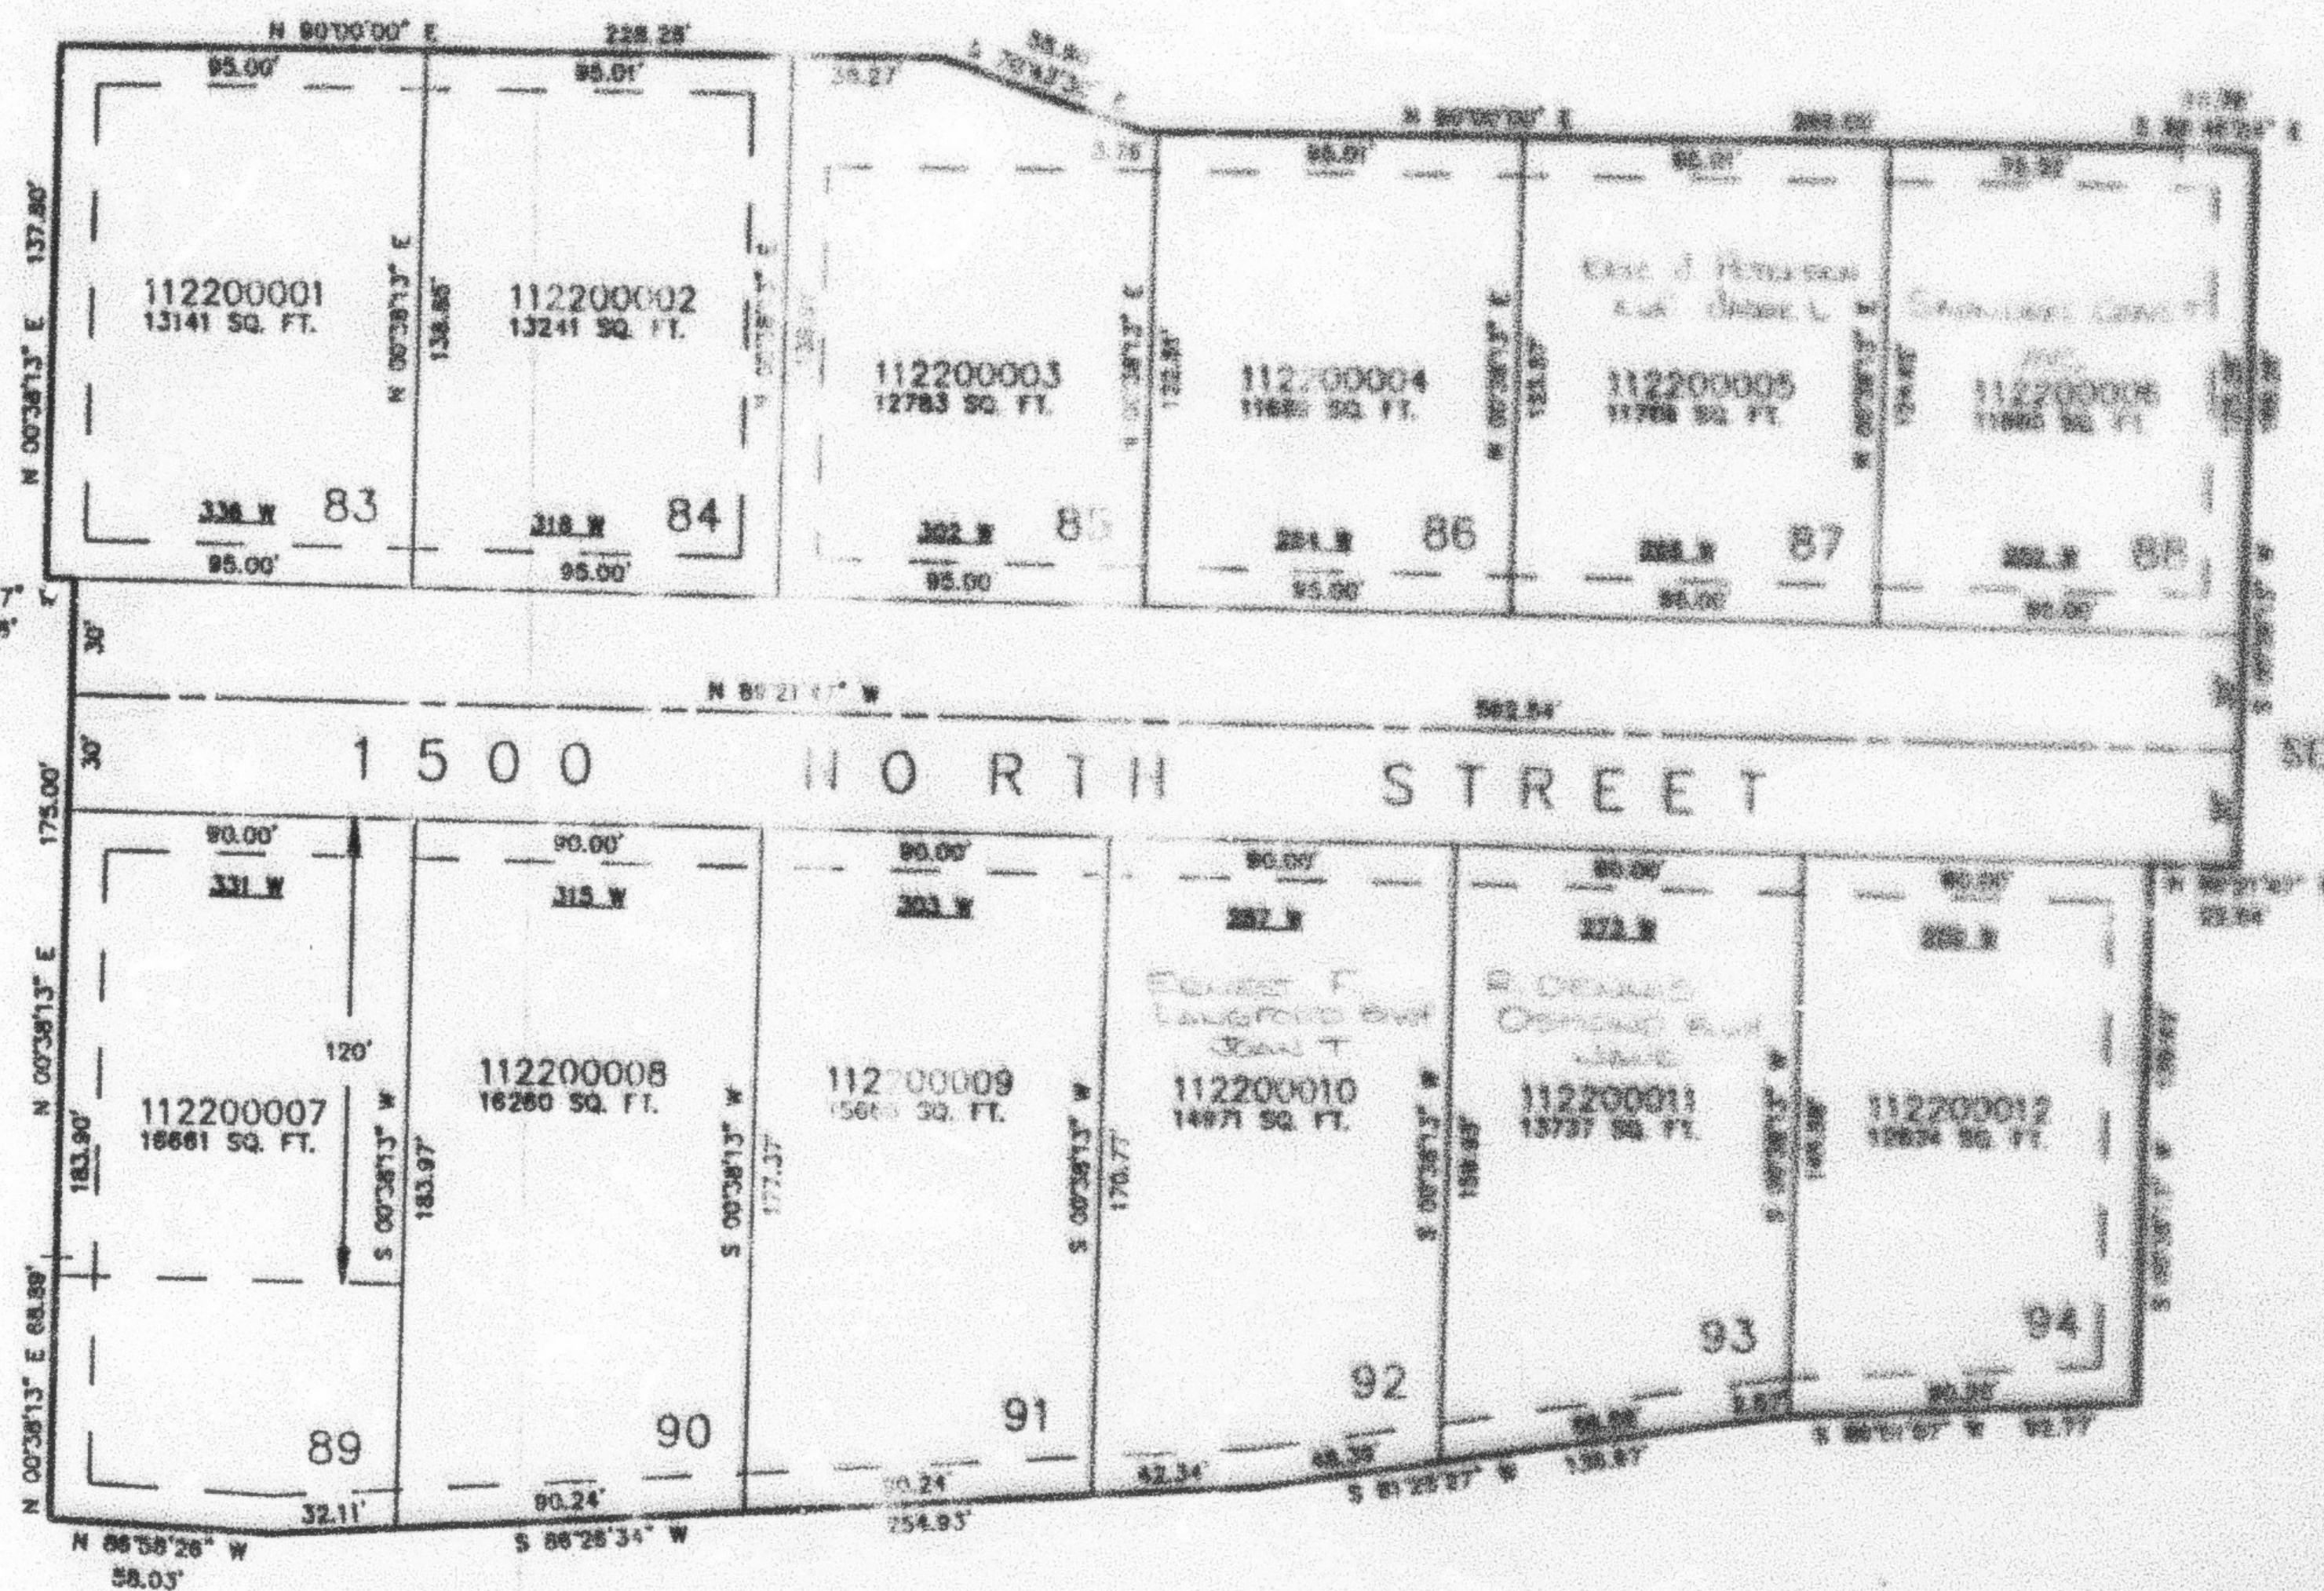

SEE PAGE 18

10' UTILITY & DRAINAGE EASEMENTS EACH
SIDE OF PROPERTY LINES AS INDICATED
BY DASHED LINES EXCEPT AS OTHERWISE
SHOWN.

FOR COMPLETE AND CORRECT SET
OF THIS PLAT SEE THE
ORIGINAL RECORDS FILED IN
BOOK 30, PAGE 35 OF RECORDS.