

PART OF THE W.1/2, OF SEC. 5, T.6N., R.1W., S.L.B. & M.  
**HUNTING CREEK SUBDIVISION NO. 9**

IN HARRISVILLE CITY

TAXING UNIT: 20


SCALE 1" = 50'

SEE PAGE 15

SEE PAGE 180

SEE PAGE 14-1

SEE PAGE 220

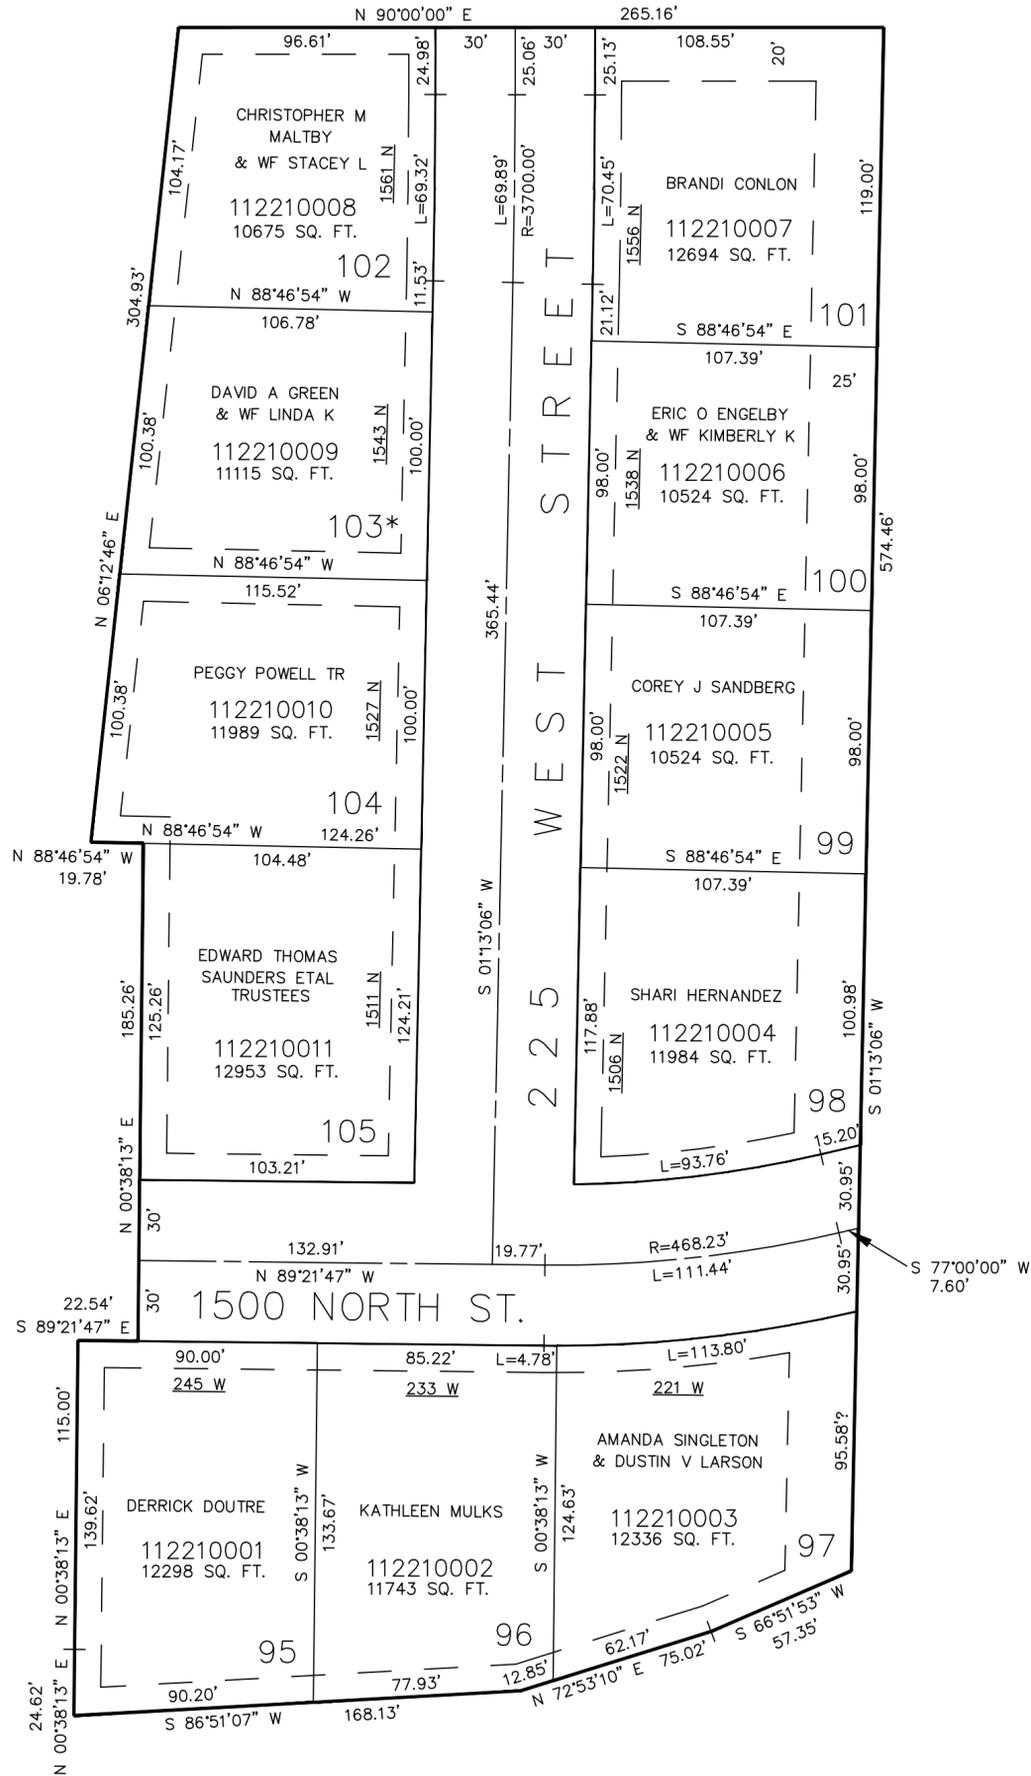

SEE PAGE 18

FOR COMPLETE ENG DATA SEE ORIGINAL DEDICATION PLAT IN BOOK 39, PAGE 86 OF RECORDS.

10' UTILITY & DRAINAGE EASEMENTS EACH SIDE OF PROPERTY LINES AS INDICATED BY DASHED LINES EXCEPT AS OTHERWISE SHOWN.

\* LOT 103 IS LOCATED ON FLOOD ZONE B