

PART OF THE NW 1/4, SEC. 4, T.6N., R.1W, S.L.B. & M.
 PART OF THE NE 1/4, SEC. 5, T.6N., R.1W, S.L.B. & M.
NORTH POINTE THEATERS SUBDIVISION

222

TAXING UNIT: 10


IN NORTH OGDEN CITY

SCALE 1" = 100'

SEE PAGE 14

SEE PAGE 14

WASHINGTON BLVD.

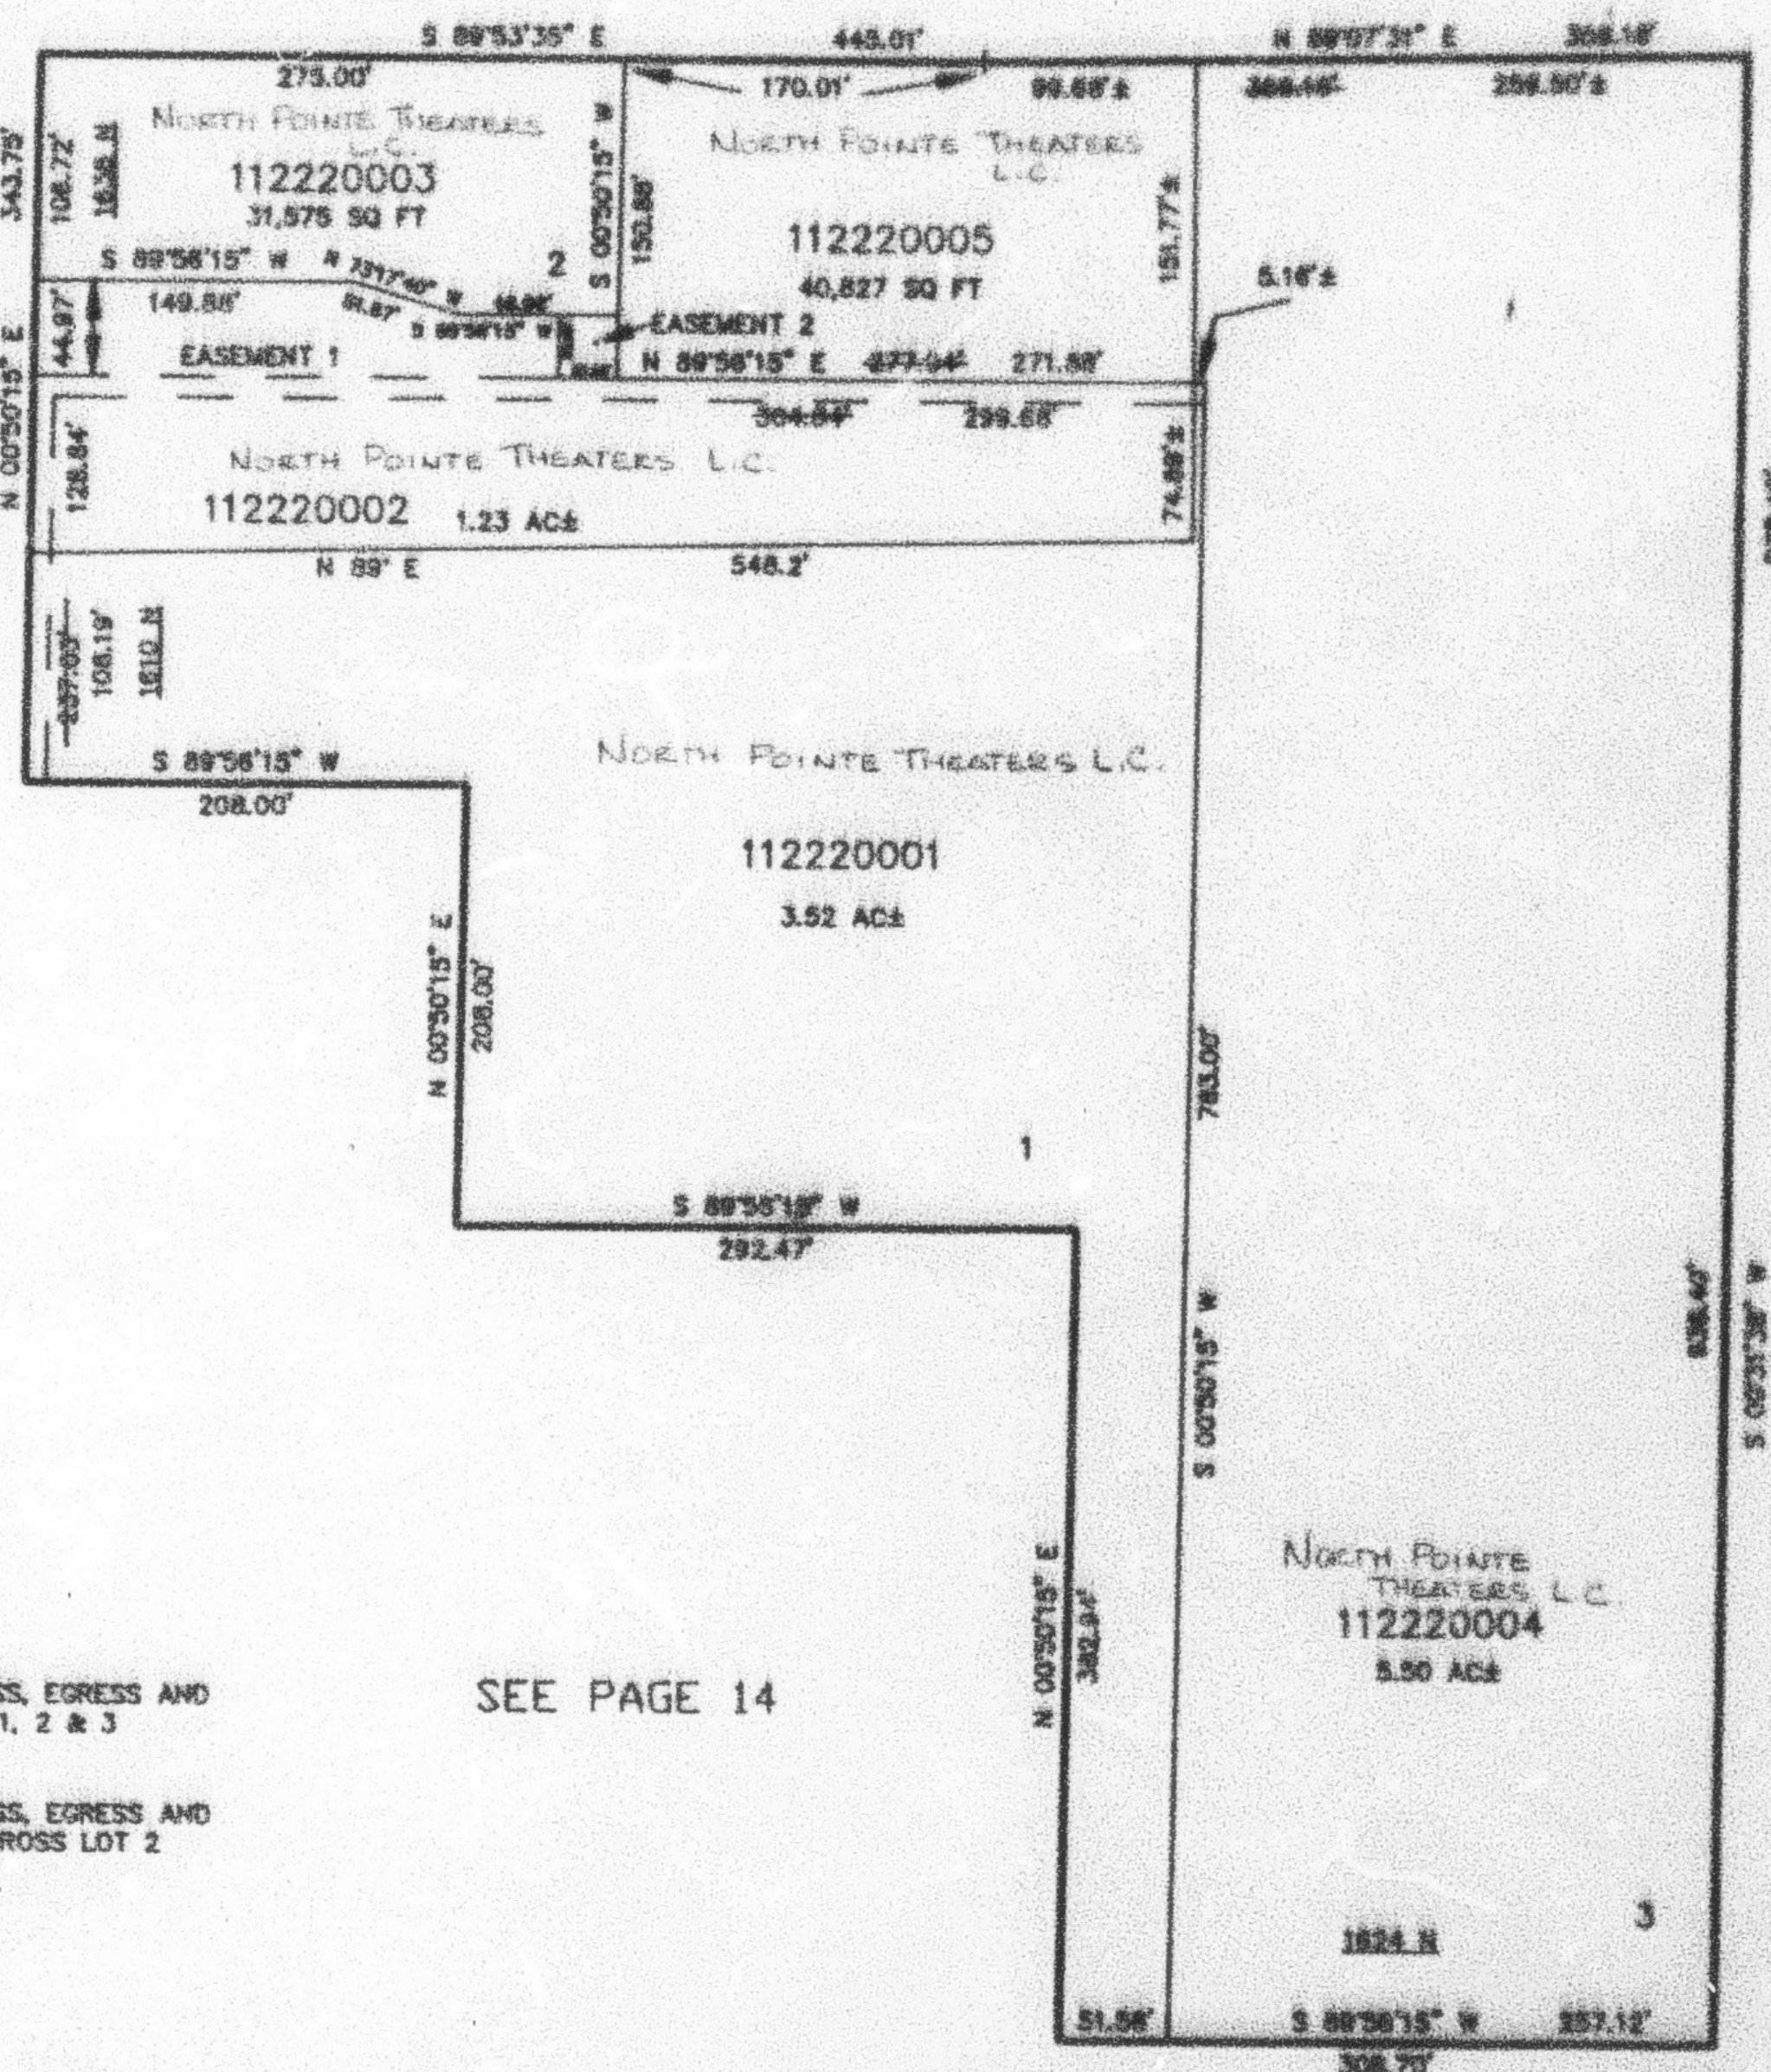

SEE PAGE 4

SEE PAGE 14

EASEMENT 1 WILL BE FOR INGRESS, EGRESS AND UTILITIES TO SERVE LOTS 1, 2 & 3

EASEMENT 2 WILL BE FOR INGRESS, EGRESS AND UTILITIES TO SERVE LOT 3 ACROSS LOT 2

10' UTILITY & DRAINAGE EASEMENTS EACH SIDE OF PROPERTY LINES AS INDICATED BY DASHED LINES EXCEPT AS OTHERWISE SHOWN.

FOR COMPLETE AND DATA SET ORIGINAL REVISION PLAN IN BOOK 46 PAGE 88 OF RECORDS.