

PART OF THE EAST 1/2 OF SEC. 9, T.6N., R1W., S.L.B. & M.  
THE VILLAGE OF MOUNTAIN ROAD PLAT A

IN OGDEN CITY  
SCALE 1" = 50'

TAXING UNIT: 25


SEE PAGE 44-1

SEE PAGE 62

SEE PAGE 66

SEE PAGE 44-1

SEE PAGE 71

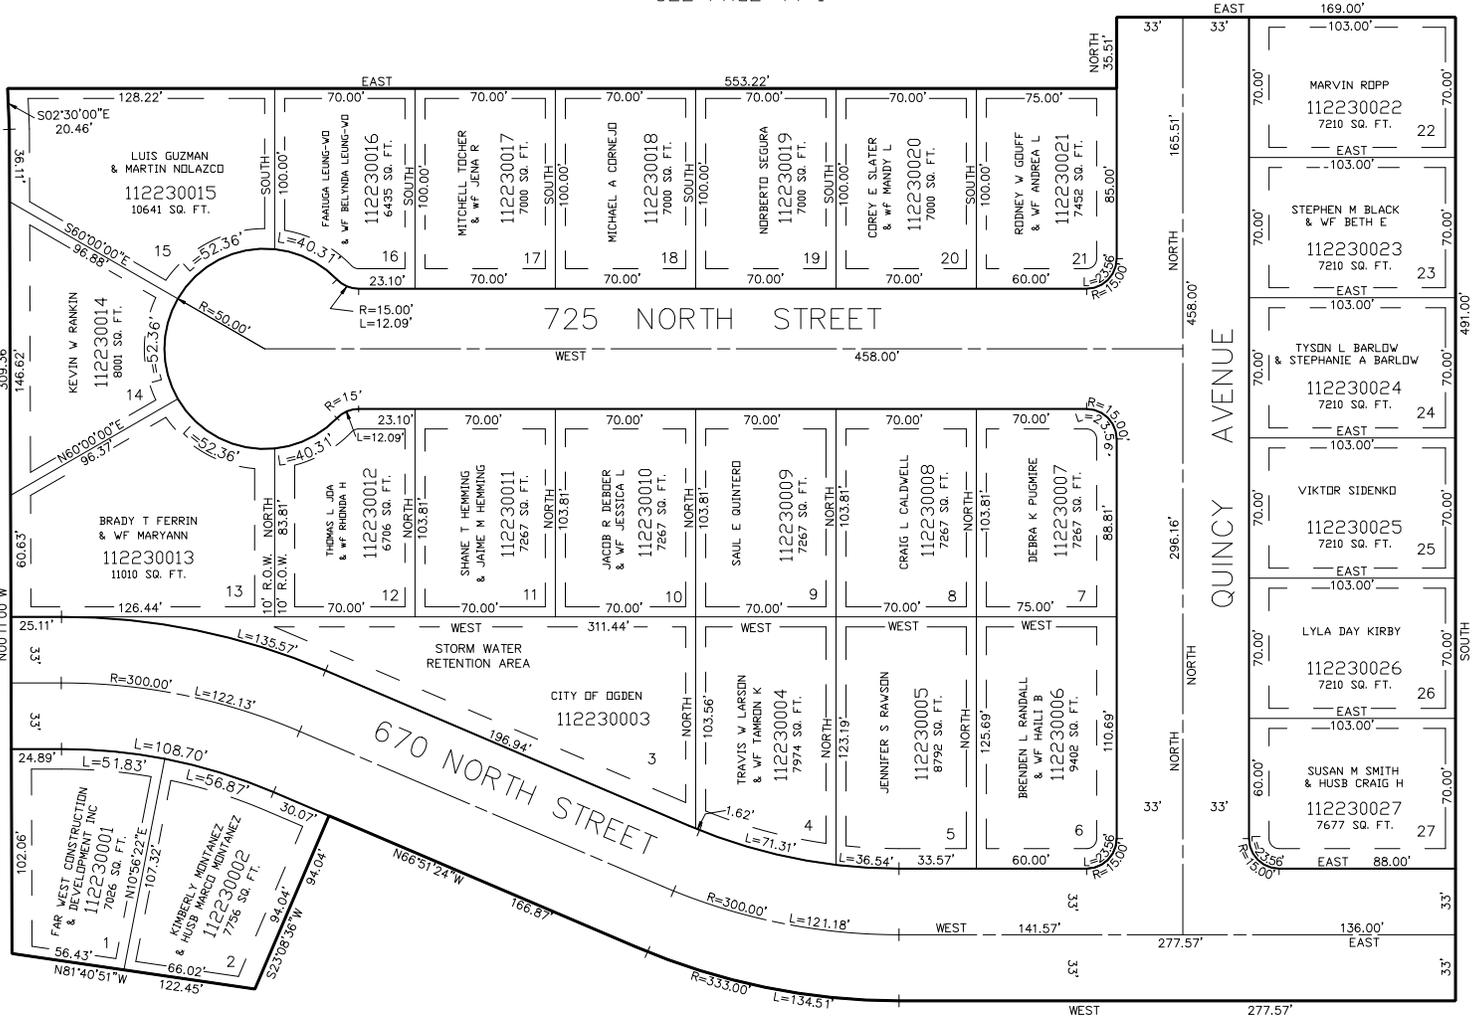

SEE PAGE 71

PUBLIC UTILITY EASEMENTS:  
SIDE LOT LINES— 5.0' EACH SIDE  
REAR LOT LINES— 10.0'  
FRONT LOT LINES— 10.0'

FOR COMPLETE ENG DATA SEE  
ORIGINAL DEDICATION PLAT IN  
BOOK 41, PAGE 40 OF RECORDS.