

PART OF THE N.E. 1/4 OF SEC. 8, T.6N., R.1W., S.L.B. & M.
ASPEN RUN SUBDIVISION PHASE 1

225

IN OGDEN CITY
 SCALE 1" = 40'

TAXING UNIT: 25


UNLESS OTHERWISE SHOWN
 ALL LOTS OWNED BY:
 BEYCE FLAMM FAMILY TRUST

SEE PAGE 27-1

900 NORTH STREET

SEE PAGE 27-1

WASHINGTON BOULEVARD

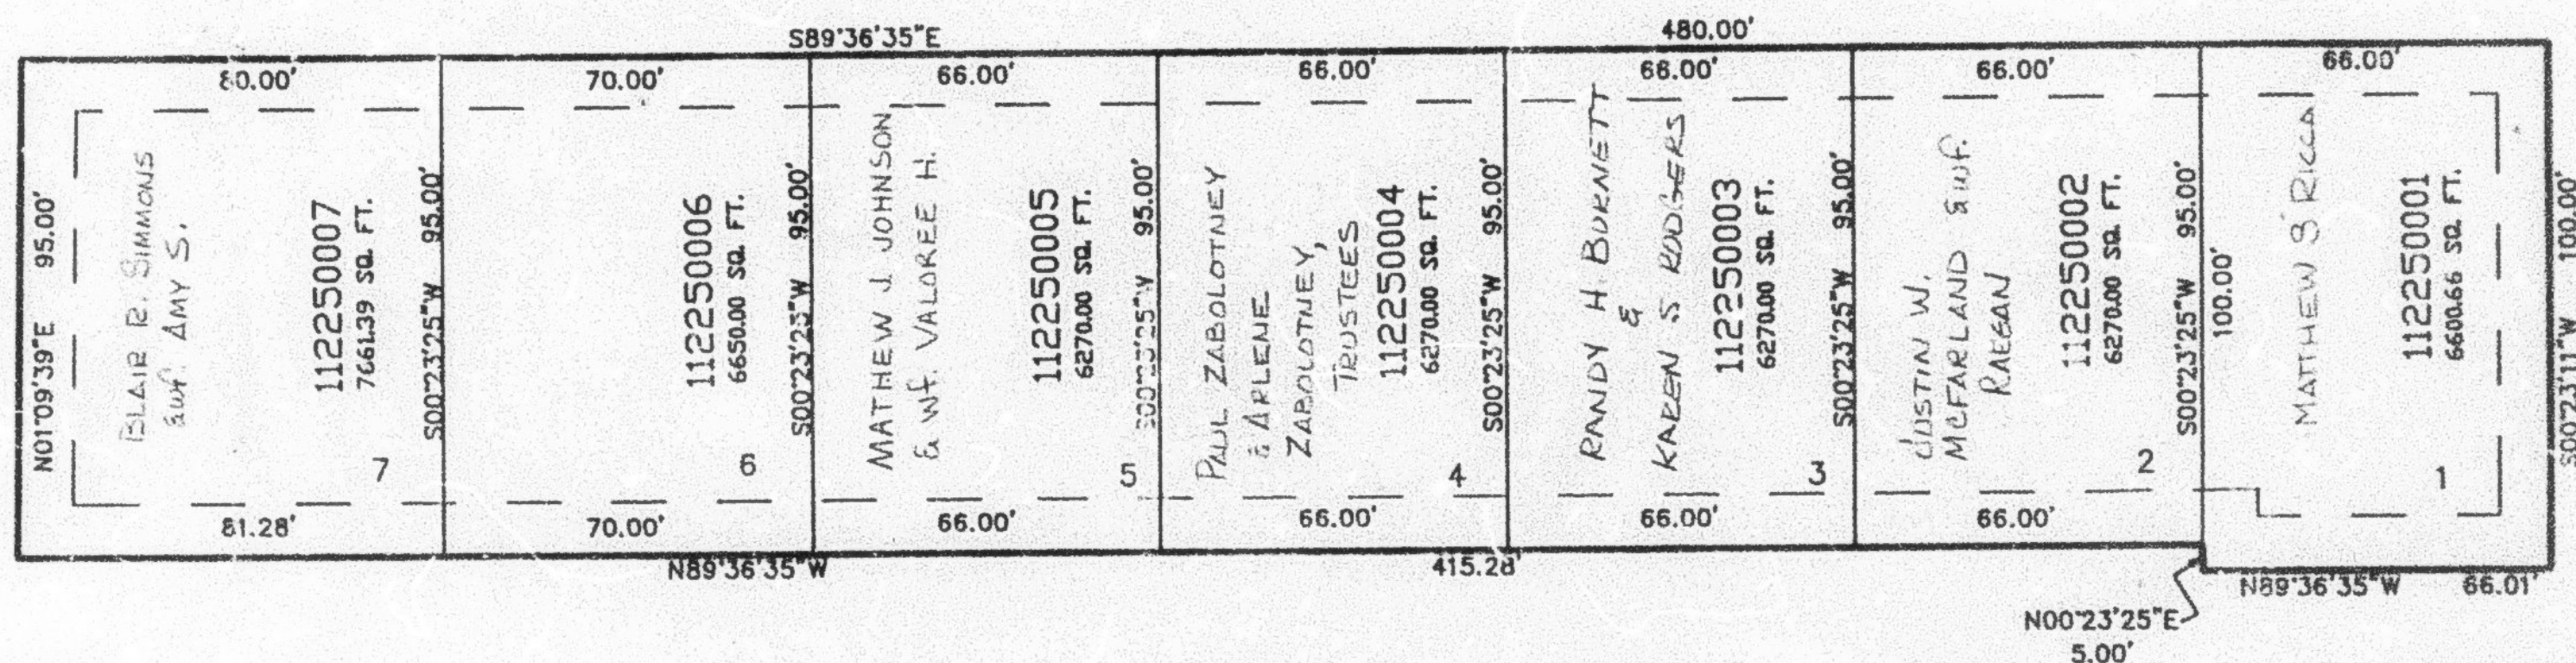

SEE PAGE 27-1

SEE PAGE 27-1

10' UTILITY & DRAINAGE EASEMENTS EACH
 SIDE OF PROPERTY LINES AS INDICATED
 BY DASHED LINES EXCEPT AS OTHERWISE
 SHOWN.

FOR COMPLETE ENG DATA SEE
 ORIGINAL DEDICATION PLAT IN
 BOOK 41, PAGE 53 OF RECORDS.