


PART OF THE N.E. 1/4 OF SEC. 8, T.6N., R.1W., S.L.B. & M.
ASPEN RUN SUBDIVISION PHASE 1

IN OGDEN CITY
 SCALE 1" = 40'

TAXING UNIT: 25

SEE PAGE 27-1

900 NORTH STREET

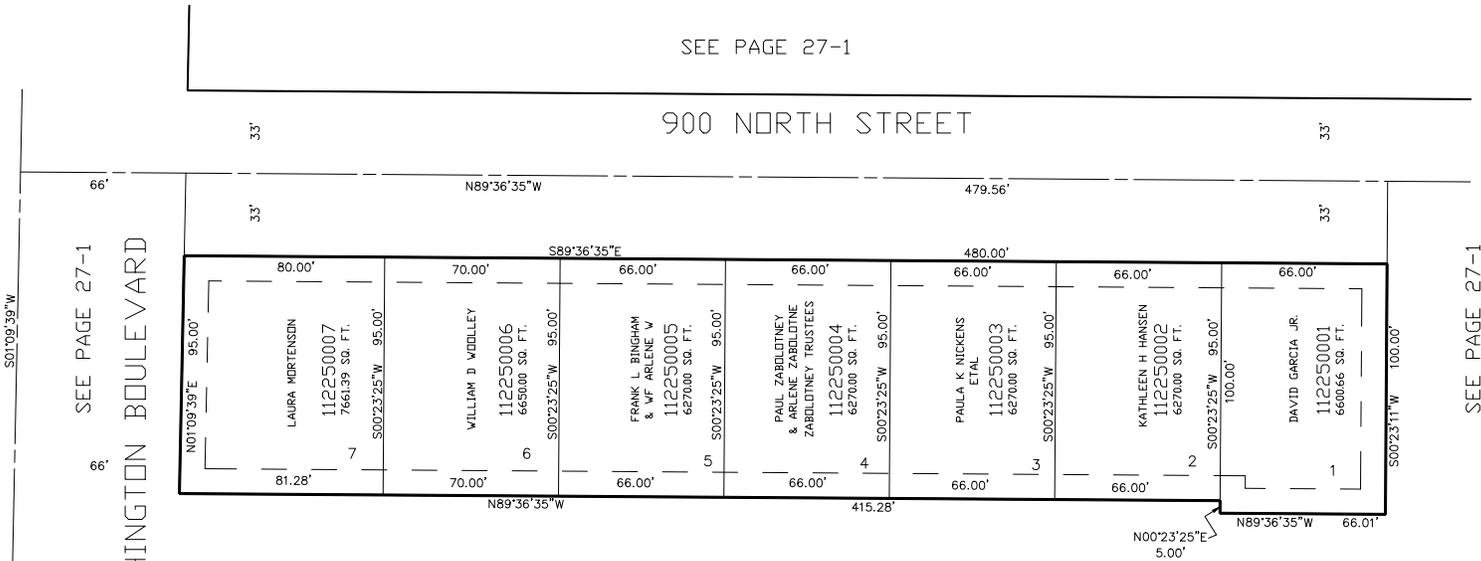

SEE PAGE 27-1

SEE PAGE 27-1
 WASHINGTON BOULEVARD

SEE PAGE 27-1

FOR COMPLETE ENG DATA SEE
 ORIGINAL DEDICATION PLAT IN
 BOOK 41, PAGE 53 OF RECORDS.

10' UTILITY & DRAINAGE EASEMENTS EACH
 SIDE OF PROPERTY LINES AS INDICATED
 BY DASHED LINES EXCEPT AS OTHERWISE
 SHOWN.