


PART OF THE N.E. 1/4 OF SEC. 8, T.6N., R.1W., S.L.B. & M.
ASPEN RUN SUBDIVISION PHASE 1

IN OGDEN CITY
 SCALE 1" = 40'

TAXING UNIT: 25

SEE PAGE 27-1

900 NORTH STREET

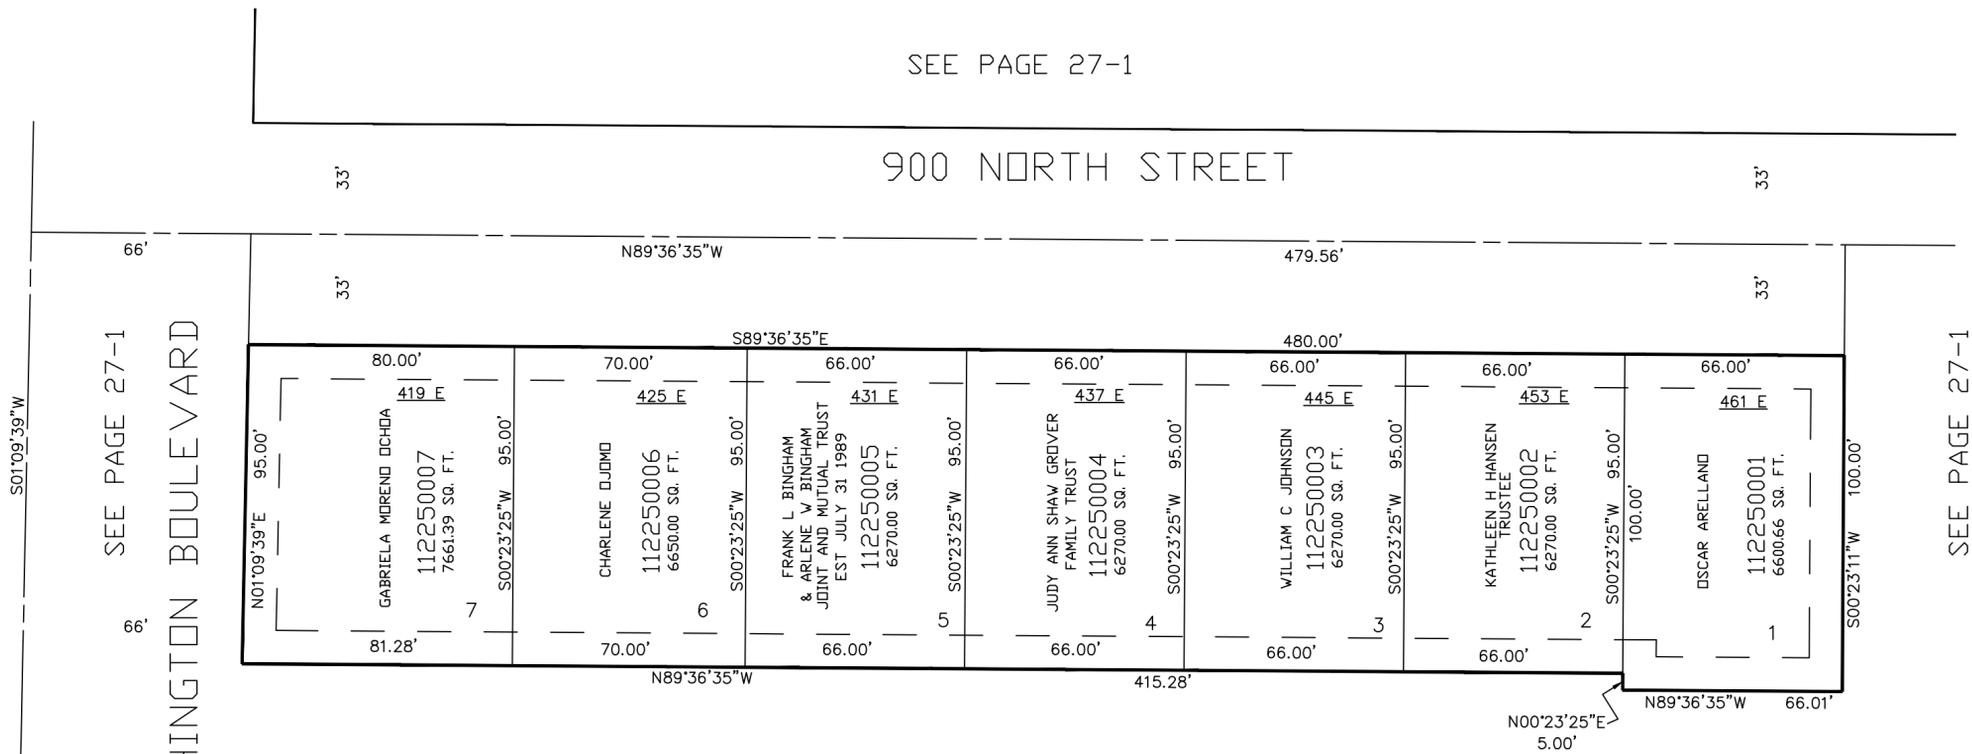

SEE PAGE 27-1

SEE PAGE 27-1
 WASHINGTON BOULEVARD

SEE PAGE 27-1

10' UTILITY & DRAINAGE EASEMENTS EACH SIDE OF PROPERTY LINES AS INDICATED BY DASHED LINES EXCEPT AS OTHERWISE SHOWN.

FOR COMPLETE ENG DATA SEE ORIGINAL DEDICATION PLAT IN BOOK 41, PAGE 53 OF RECORDS.