


PART OF THE N.E. 1/4 OF SEC. 8, T.6N., R.1W., S.L.B. & M.
ASPEN RUN SUBDIVISION PHASE 1

TAXING UNIT: 25

IN OGDEN CITY
 SCALE 1" = 40'

SEE PAGE 27-1

900 NORTH STREET

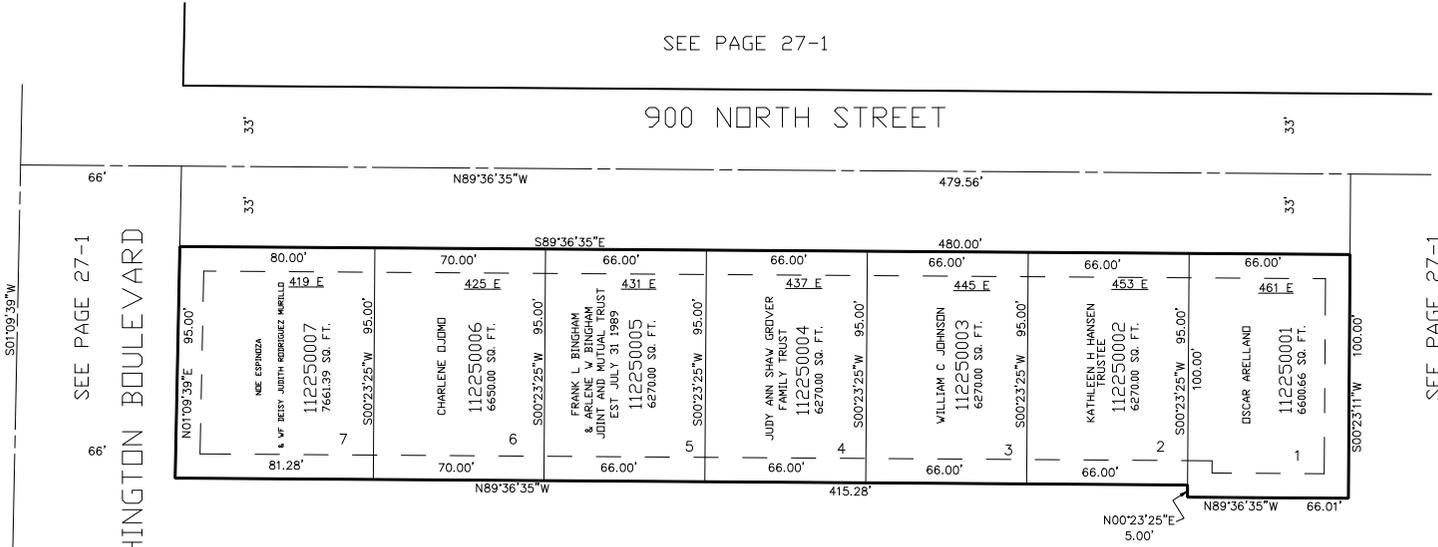

SEE PAGE 27-1

SEE PAGE 27-1
 WASHINGTON BOULEVARD

SEE PAGE 27-1

10' UTILITY & DRAINAGE EASEMENTS EACH
 SIDE OF PROPERTY LINES AS INDICATED
 BY DASHED LINES EXCEPT AS OTHERWISE
 SHOWN.

FOR COMPLETE ENG DATA SEE
 ORIGINAL DEDICATION PLAT IN
 BOOK 41, PAGE 53 OF RECORDS.