

PART OF THE WEST 1/2 OF SECTION 6, T.6N., R.1W., S.L.B. & M.  
**REDFORD ESTATES SUBDIVISION NO. 1 AMENDED**

IN OGDEN CITY

TAXING UNIT: 25


SCALE 1" = 50'

SEE PAGE 20

HARRISVILLE ROAD

SEE PAGE 22

SEE PAGE 22

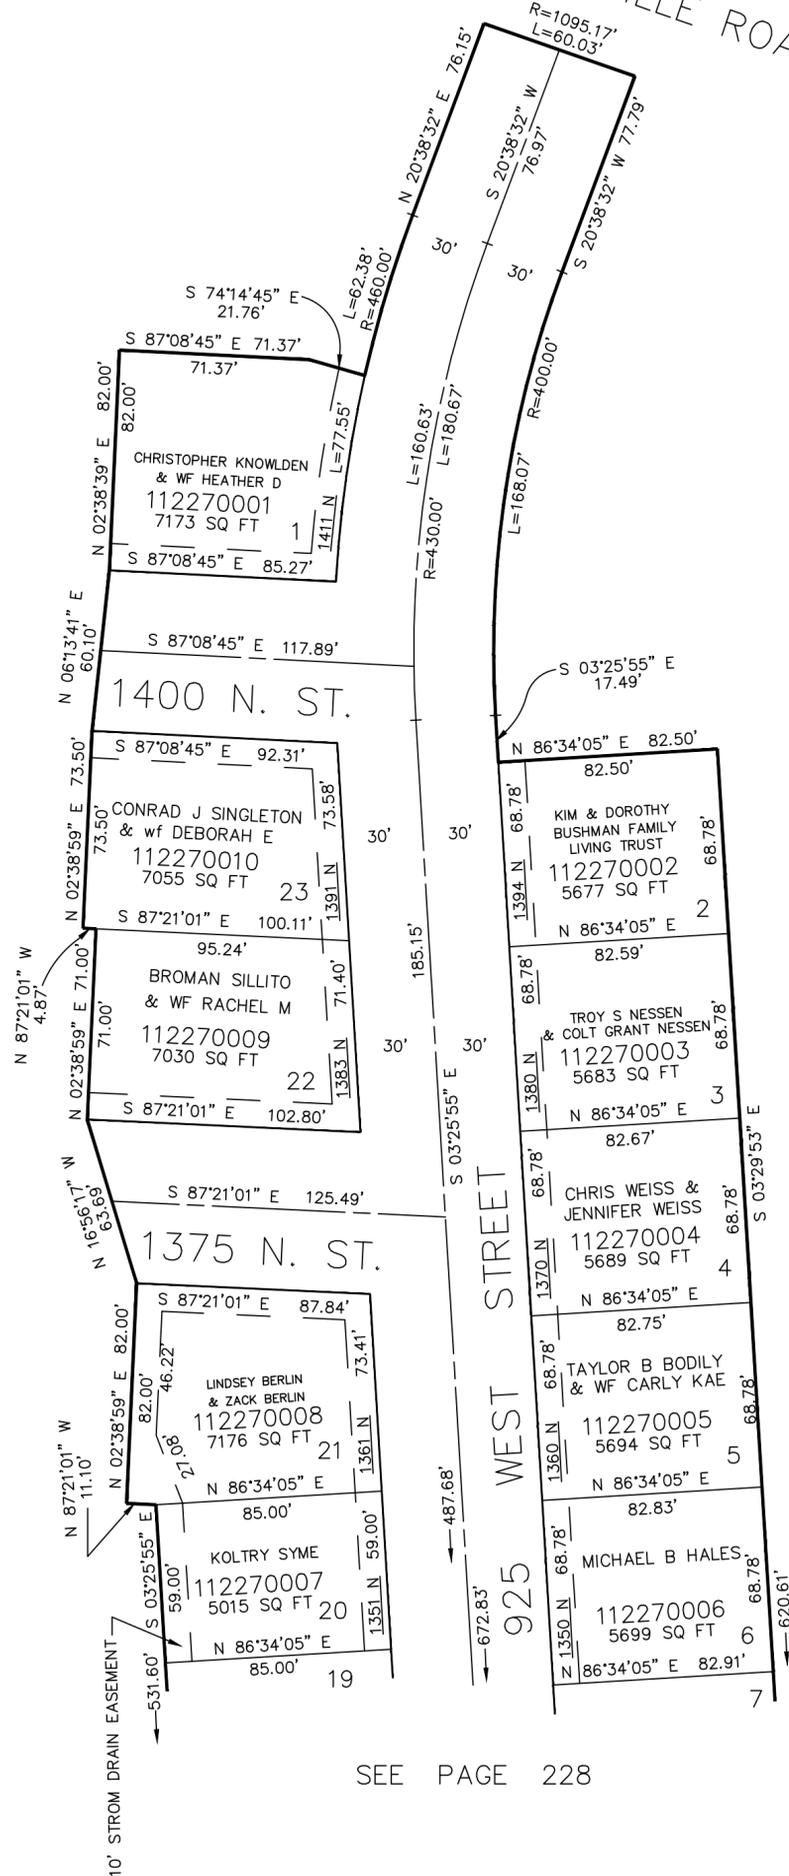

SEE PAGE 228

10' UTILITY EASEMENTS  
 SHOWN BY DASHED LINES.

FOR COMPLETE ENG DATA SEE  
 ORIGINAL DEDICATION PLAT IN  
 BOOK 42, PAGE 5 OF RECORDS.

FOR AMENDED DEDICATION PLAT  
 SEE BOOK 44, PAGE 99 OF RECORDS.