

PART OF THE S.E 1/4 OF SEC. 6, T.6N., R.1W., S.L.B. & M.

229

TAXING UNIT: 20


SEE PAGE 21-1

CIRCLE K SUBDIVISION

IN HARRISVILLE CITY

SCALE 1" = 60'

EXCEPT WHERE OTHERWISE
SHOWN, ALL LOTS OWNED BY
J. KENNETH OLSEN & VERNON M. OLSEN

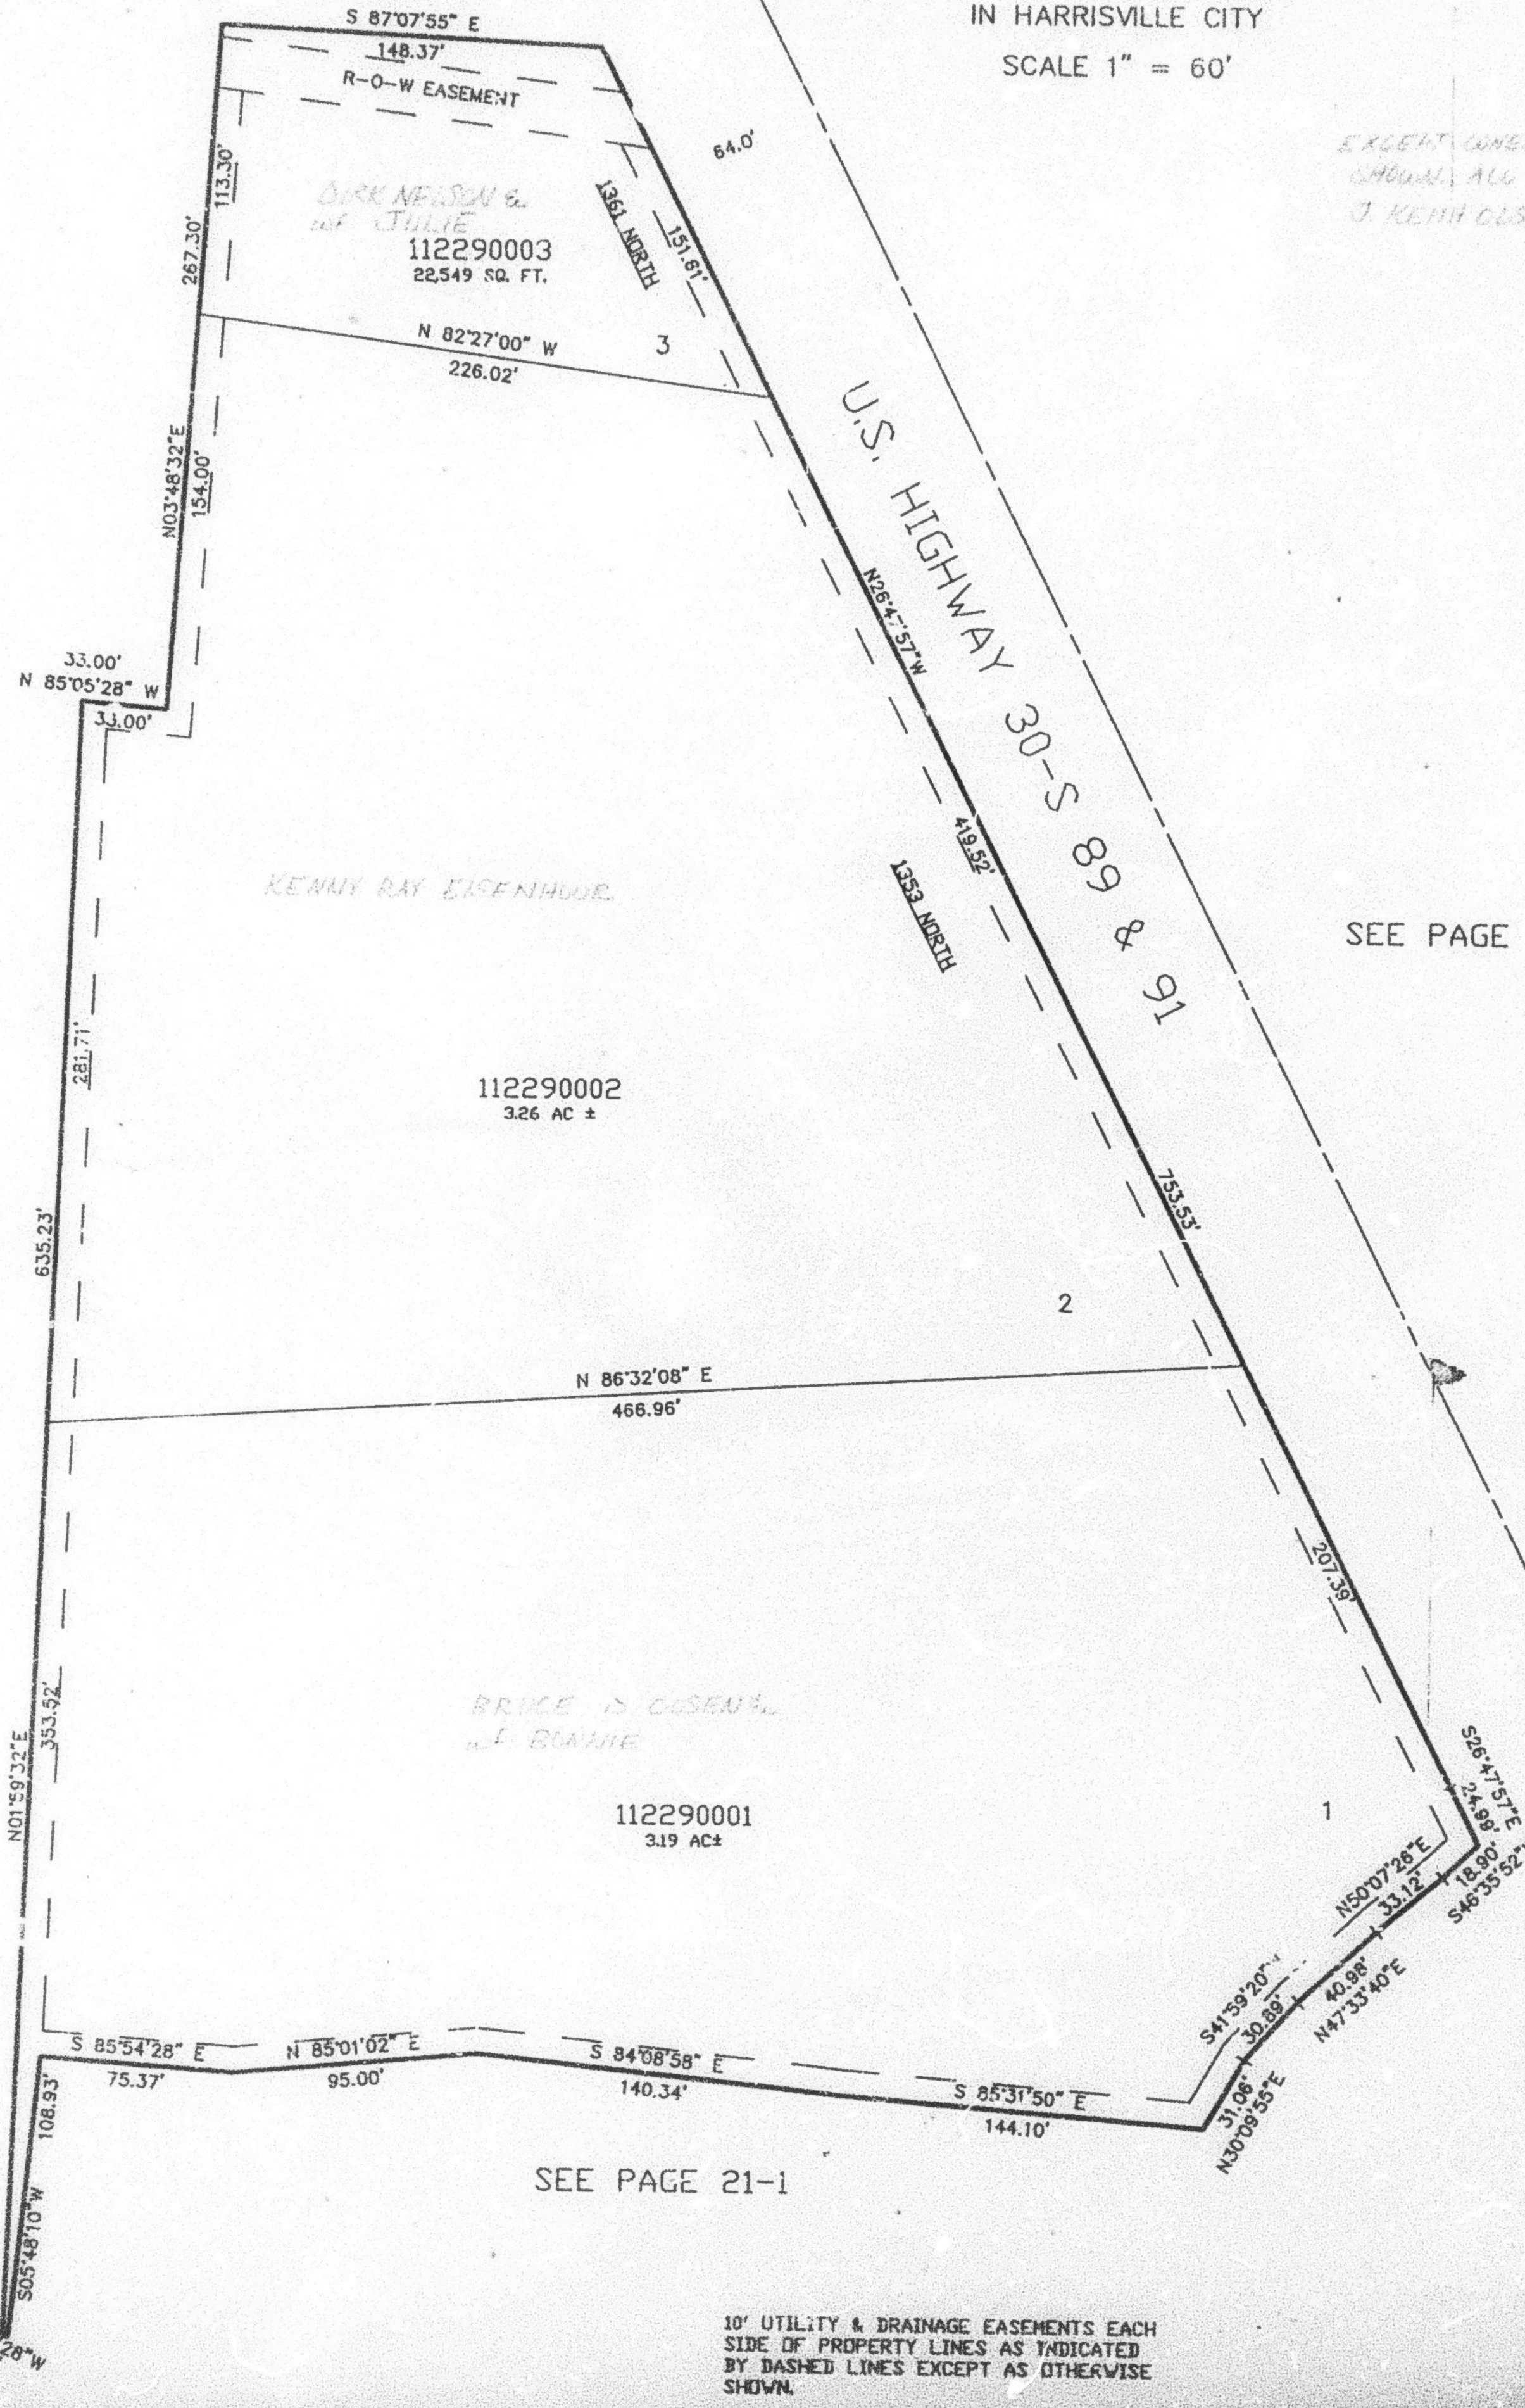

SEE PAGE 21-1

SEE PAGE 21-1

SEE PAGE 21-1

FOR COMPLETE ENG DATA SEE
ORIGINAL DEDICATION PLAT IN
BOOK 42, PAGE 15 OF RECORDS.

10' UTILITY & DRAINAGE EASEMENTS EACH
SIDE OF PROPERTY LINES AS INDICATED
BY DASHED LINES EXCEPT AS OTHERWISE
SHOWN.