


PART OF THE S.E 1/4 OF SEC. 6, T.6N., R.1W., S.L.B. & M.

# CIRCLE K SUBDIVISION

IN HARRISVILLE CITY  
SCALE 1" = 60'

TAXING UNIT: 20

SEE PAGE 21-1

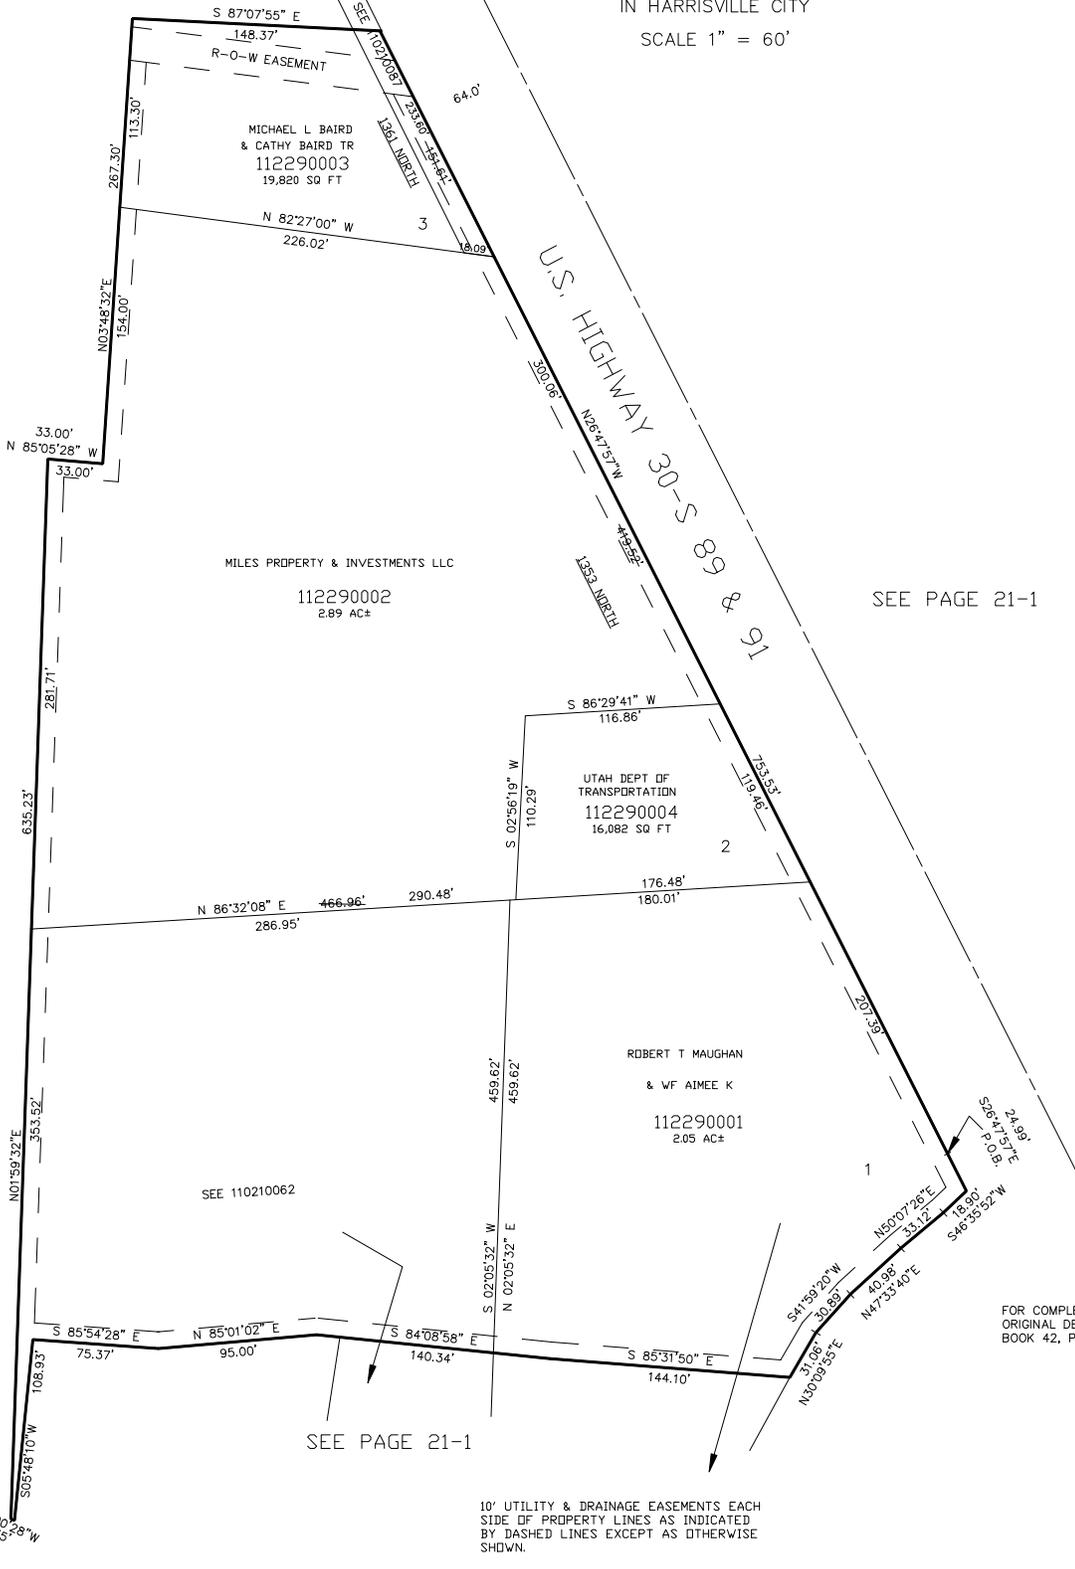

SEE PAGE 21-1

SEE PAGE 21-1

SEE PAGE 21-1

FOR COMPLETE ENG DATA SEE ORIGINAL DEDICATION PLAT IN BOOK 42, PAGE 15 OF RECORDS.

10' UTILITY & DRAINAGE EASEMENTS EACH SIDE OF PROPERTY LINES AS INDICATED BY DASHED LINES EXCEPT AS OTHERWISE SHOWN.

HARRISVILLE RD.  
N65°00'28"W  
2.35