

PART OF THE S.W. 1/4 OF SEC. 5, T.6N., R.1W., S.L.B. & M.

230

SUMMER FARMS NO. 1

IN HARRISVILLE CITY

TAXING UNIT: 20

SCALE 1" = 60'

SEE PAGE 18


EXCEPT WHERE OTHERWISE SHOWN
ALL LOTS OWNED BY:
SLI COMMERCIAL REAL ESTATE CO.

SEE PAGE 18

SEE PAGE 16

10' UTILITY & DRAINAGE EASEMENTS EACH
SIDE OF PROPERTY LINES AS INDICATED
BY DASHED LINES EXCEPT AS OTHERWISE
SHOWN.

HARRISVILLE CITY
1' HOLDING STRIP
112300013

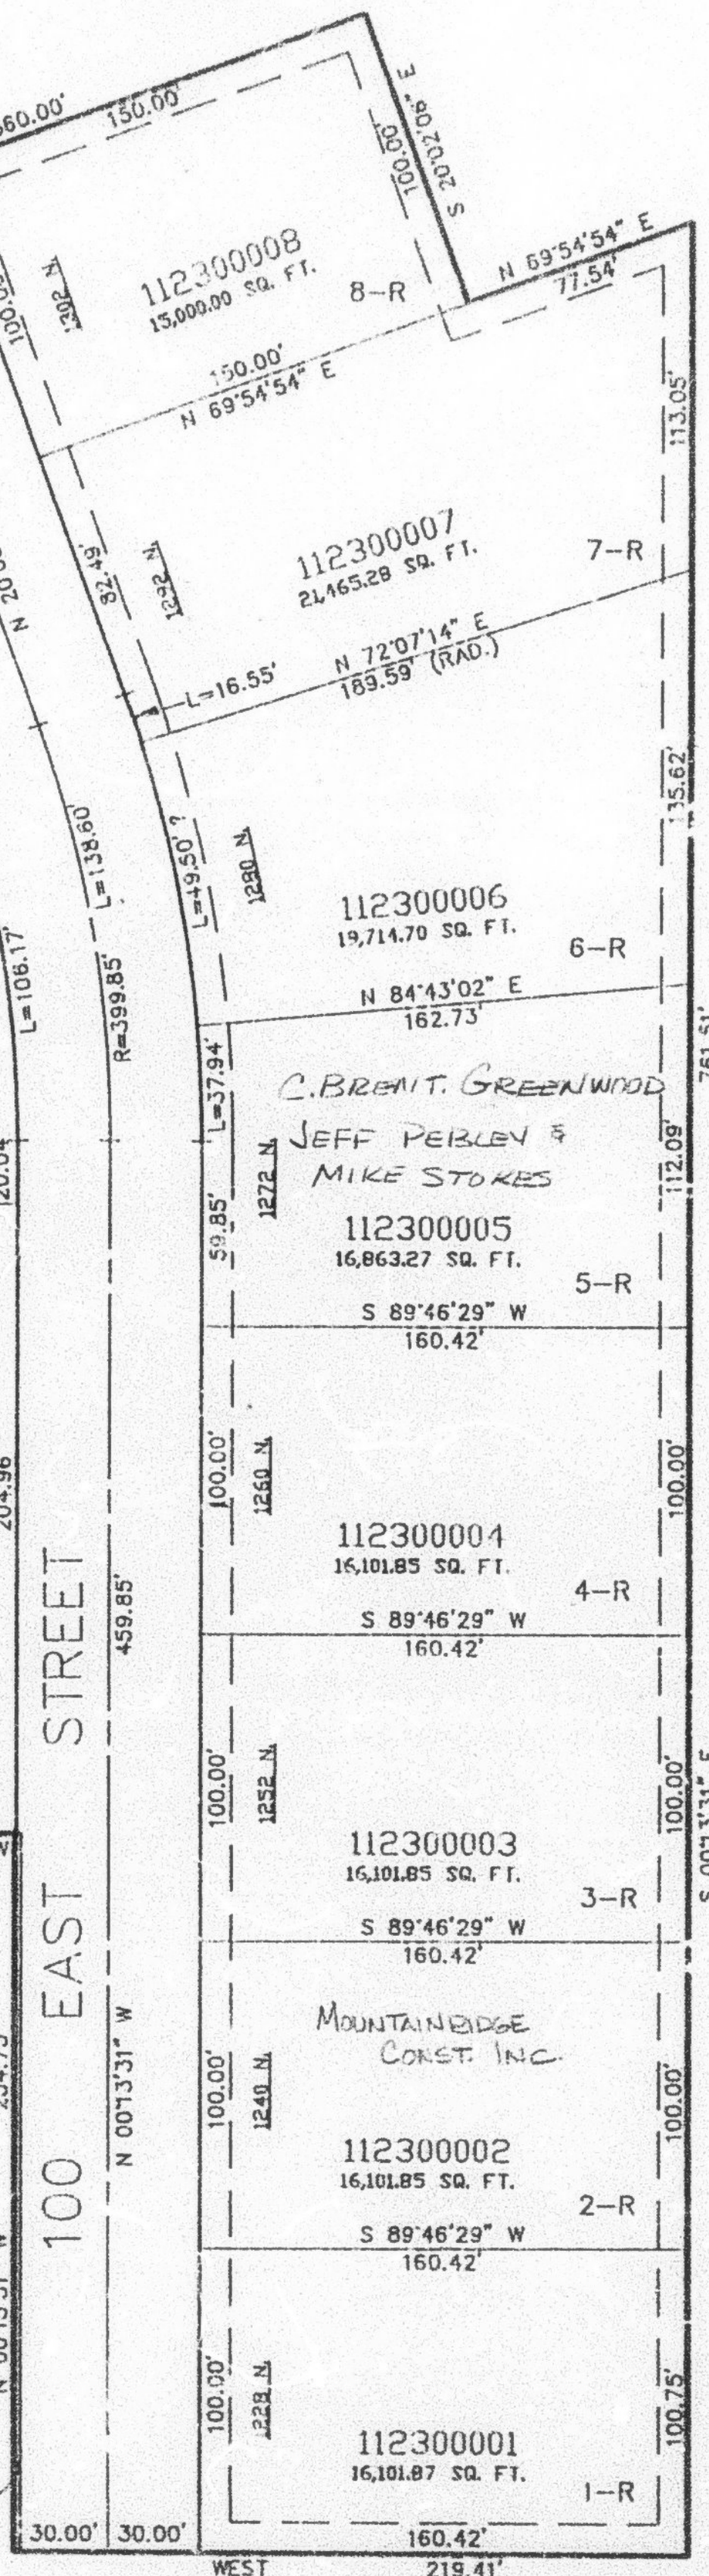

SEE PAGE 186

FOR COMPLETE ENG DATA SEE
ORIGINAL DEDICATION PLAT IN
BOOK 42, PAGE 63 OF RECORDS.