


PART OF THE S.W. 1/4 OF SEC. 5, T.6N., R.1W., S.L.B. & M.
SUMMER FARMS NO. 1

IN HARRISVILLE CITY

TAXING UNIT: 20

SCALE 1" = 60'

SEE PAGE 18

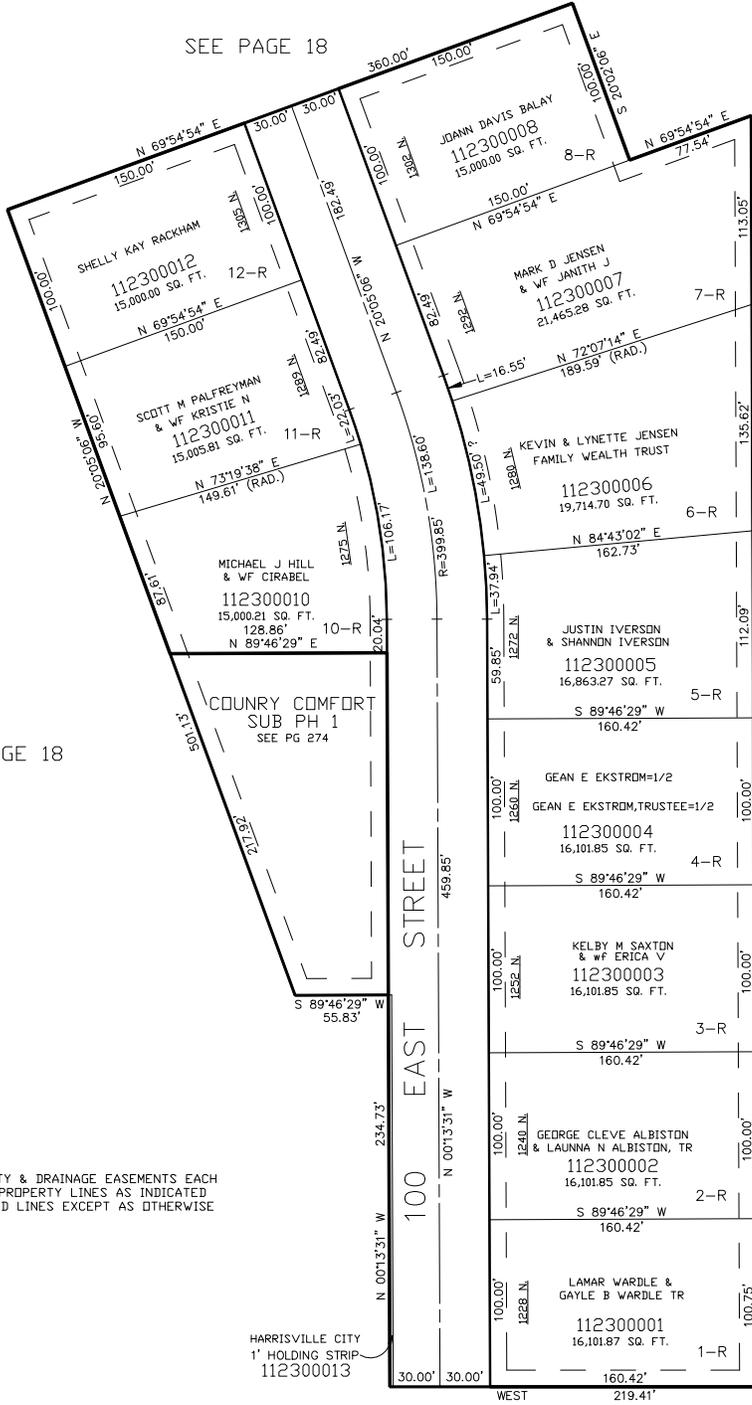

SEE PAGE 16

SEE PAGE 18

10' UTILITY & DRAINAGE EASEMENTS EACH SIDE OF PROPERTY LINES AS INDICATED BY DASHED LINES EXCEPT AS OTHERWISE SHOWN.

HARRISVILLE CITY
1' HOLDING STRIP
112300013

FOR COMPLETE ENG DATA SEE ORIGINAL DEDICATION PLAT IN BOOK 42, PAGE 63 OF RECORDS.

SEE PAGE 186