


PART OF THE N.E. 1/4 OF SEC. 8, T.6N., R.1W., S.L.B. & M.
ASPEN RUN PHASE-2 SUBDIVISION

IN OGDEN CITY
 SCALE 1" = 30'

TAXING UNIT: 25

SEE PAGE 27-1

WASHINGTON BOULEVARD

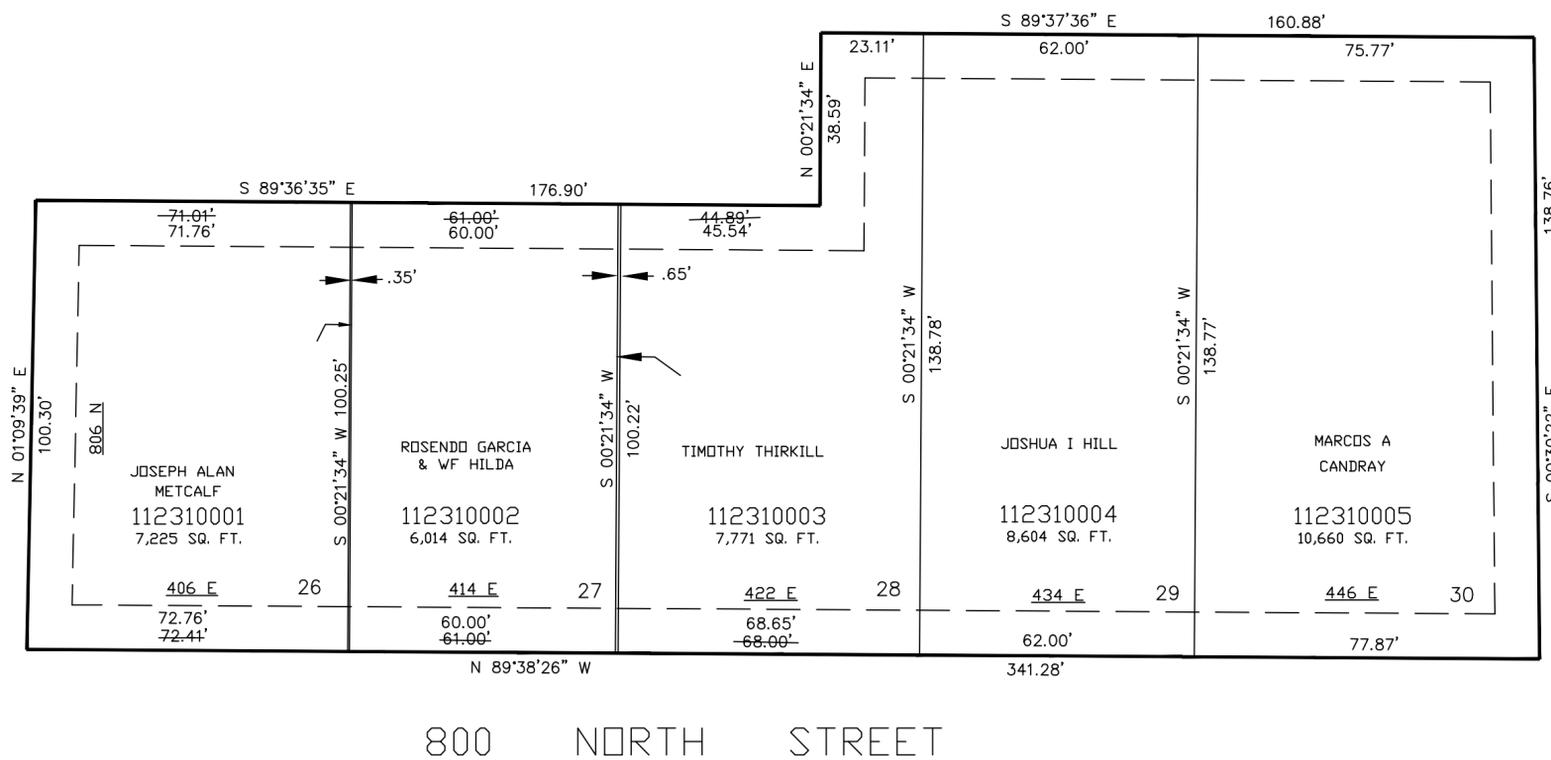

SEE PAGE 27-1

SEE PAGE 27-1

SEE PAGE 27-1

10' UTILITY & DRAINAGE EASEMENTS EACH
 SIDE OF PROPERTY LINES AS INDICATED
 BY DASHED LINES EXCEPT AS OTHERWISE
 SHOWN.

FOR COMPLETE ENG DATA SEE
 ORIGINAL DEDICATION PLAT IN
 BOOK 42, PAGE 66 OF RECORDS.