

PART OF THE N.E. 1/4 OF SECTION 4, T.6N., R.1W., S.L.B. & M.

232

GREENFIELD SUBDIVISION — PHASE 10

IN NORTH OGDEN CITY


TAXING UNIT: 10

SCALE 1" = 50'

UNLESS OTHERWISE SHOWN:
ALL LOTS OWNED BY:
J & W INVESTMENT CO.

SEE PAGE 3-4

SEE PAGE 224

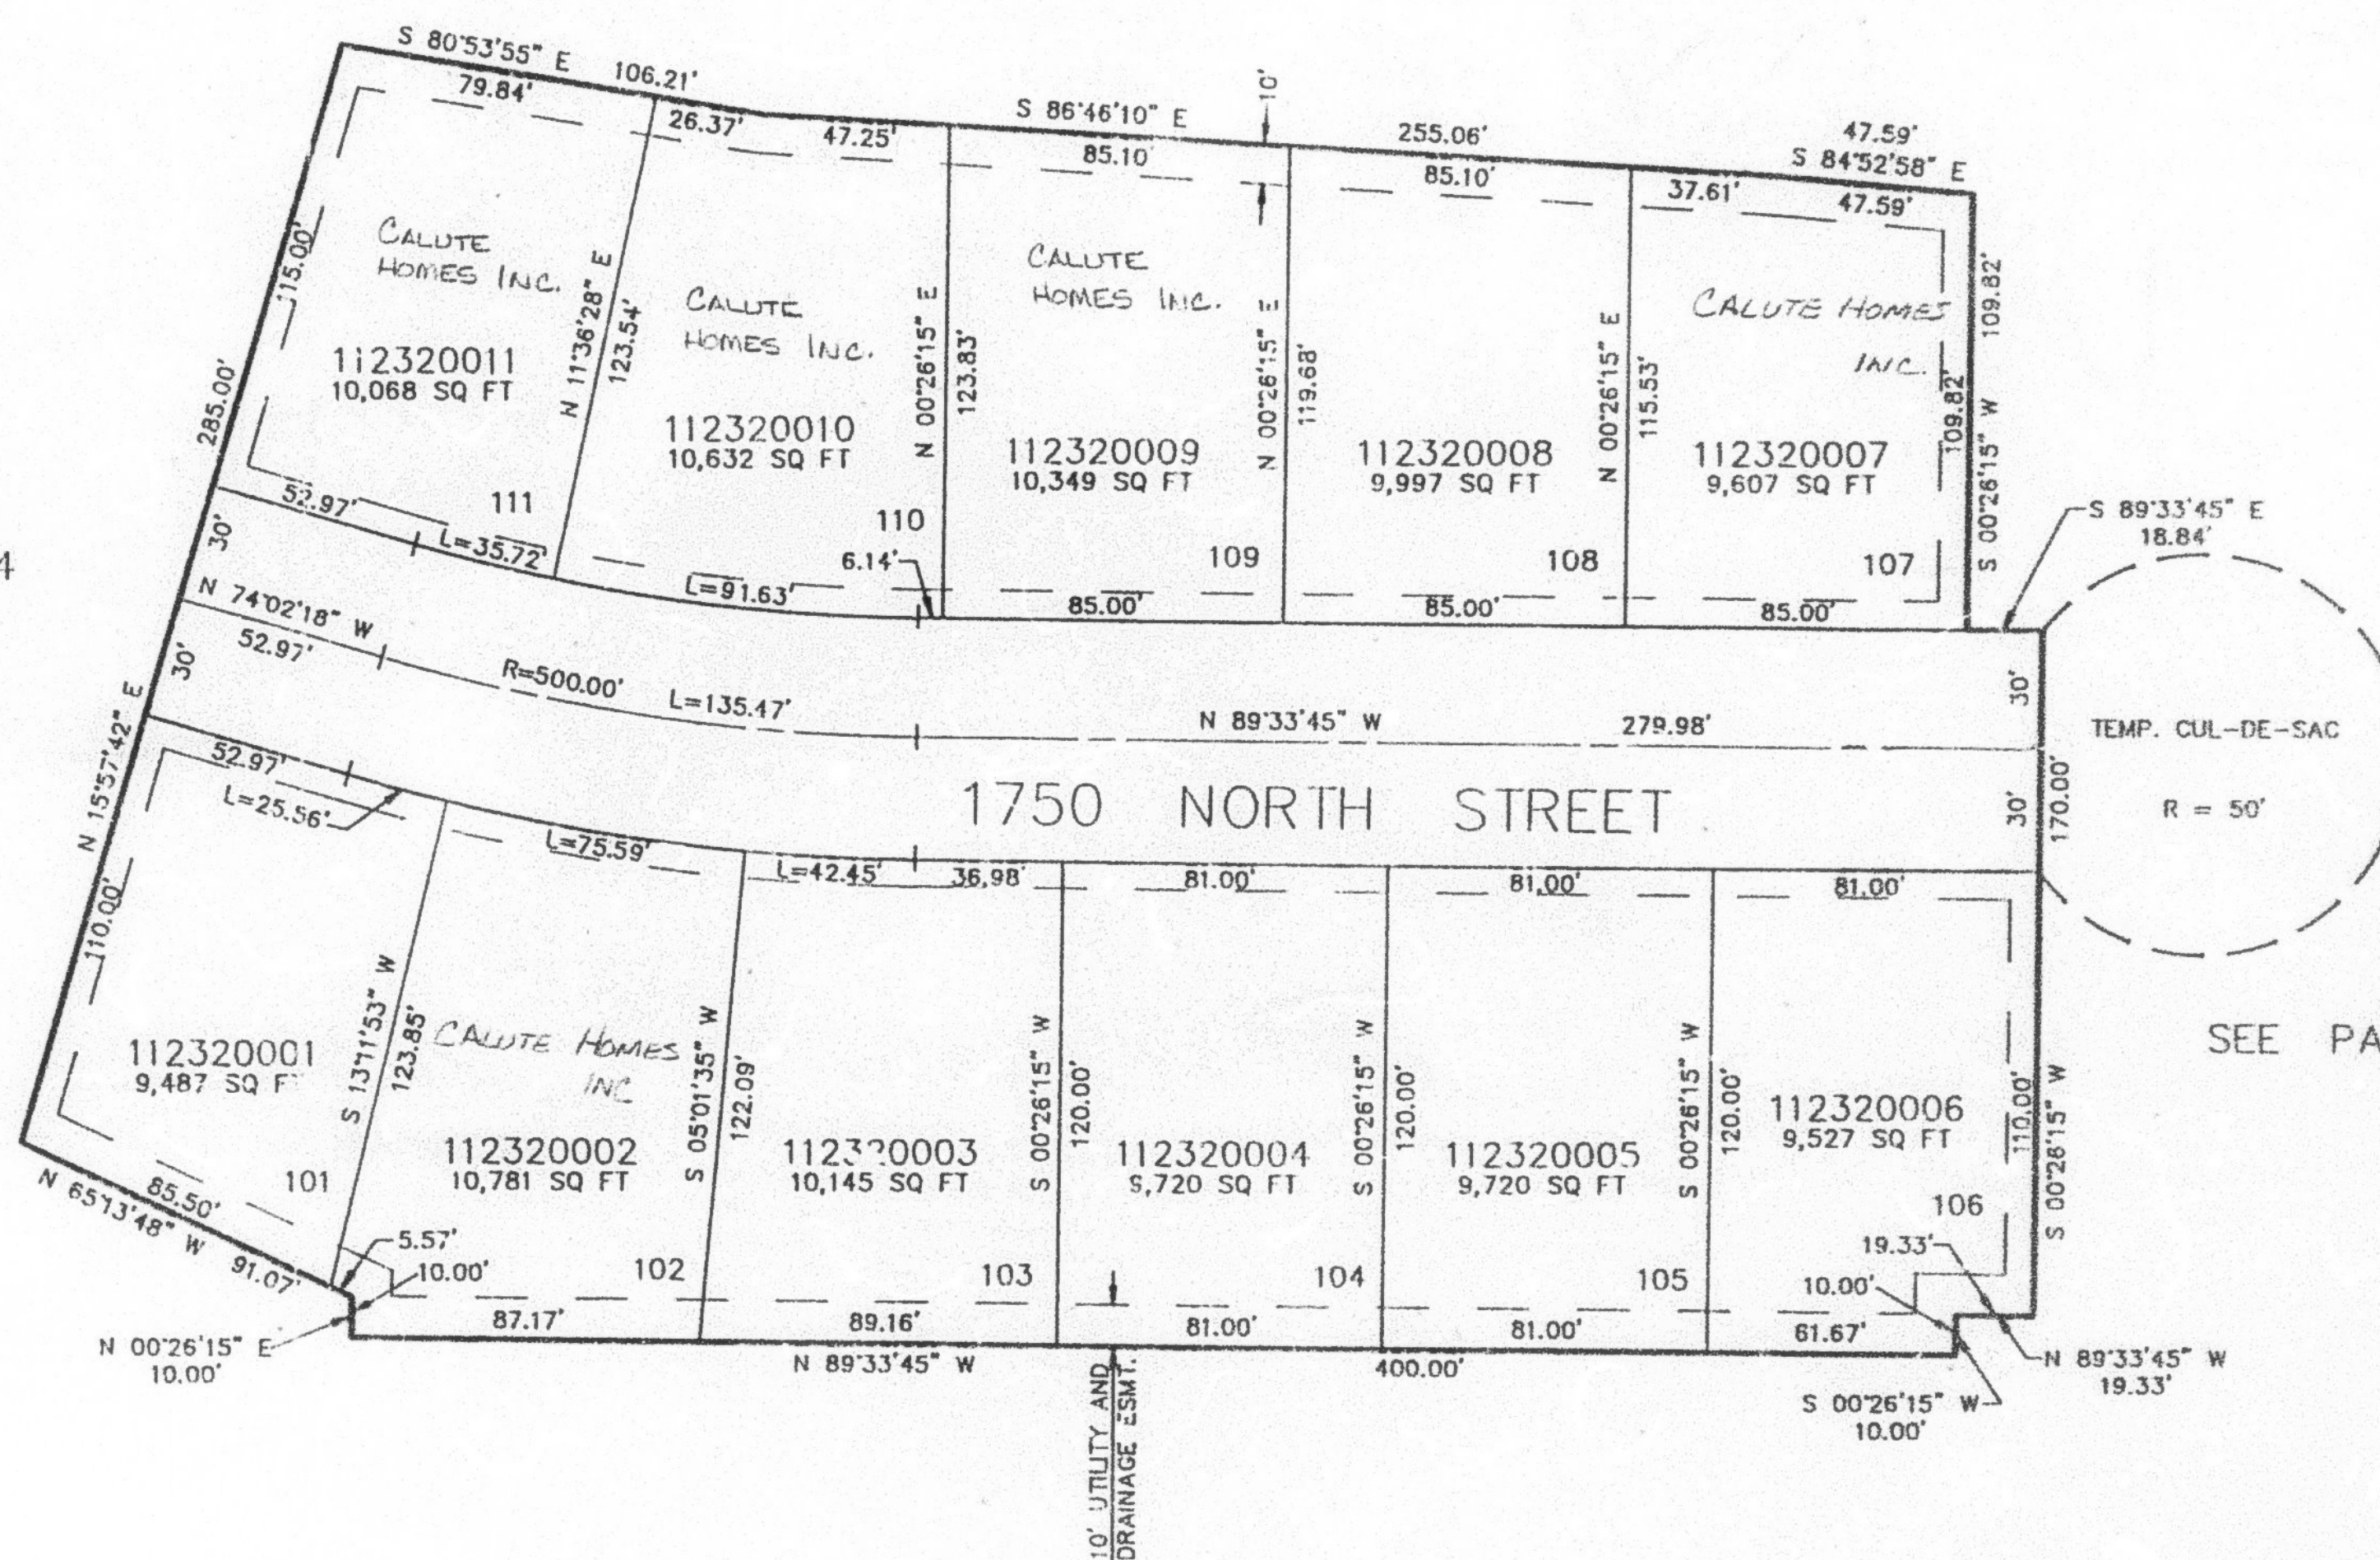

SEE PAGE 3-1

SEE PAGE 3-4

7' UTILITY AND DRAINAGE EASEMENTS
EACH SIDE OF PROPERTY LINE AS
INDICATED BY DASHED LINES OR
AS OTHERWISE SHOWN.

FOR COMPLETE ENG DATA SEE
ORIGINAL DEDICATION PLAT IN
BOOK 42, PAGE 69 OF RECORDS.