

PART OF THE N.E. 1/4 OF SECTION 4, T.6N., R.1W., S.L.B. & M.
GREENFIELD SUBDIVISION – PHASE 10


IN NORTH OGDEN CITY

TAXING UNIT: 10

SCALE 1" = 50'

SEE PAGE 3-4

SEE PAGE 224

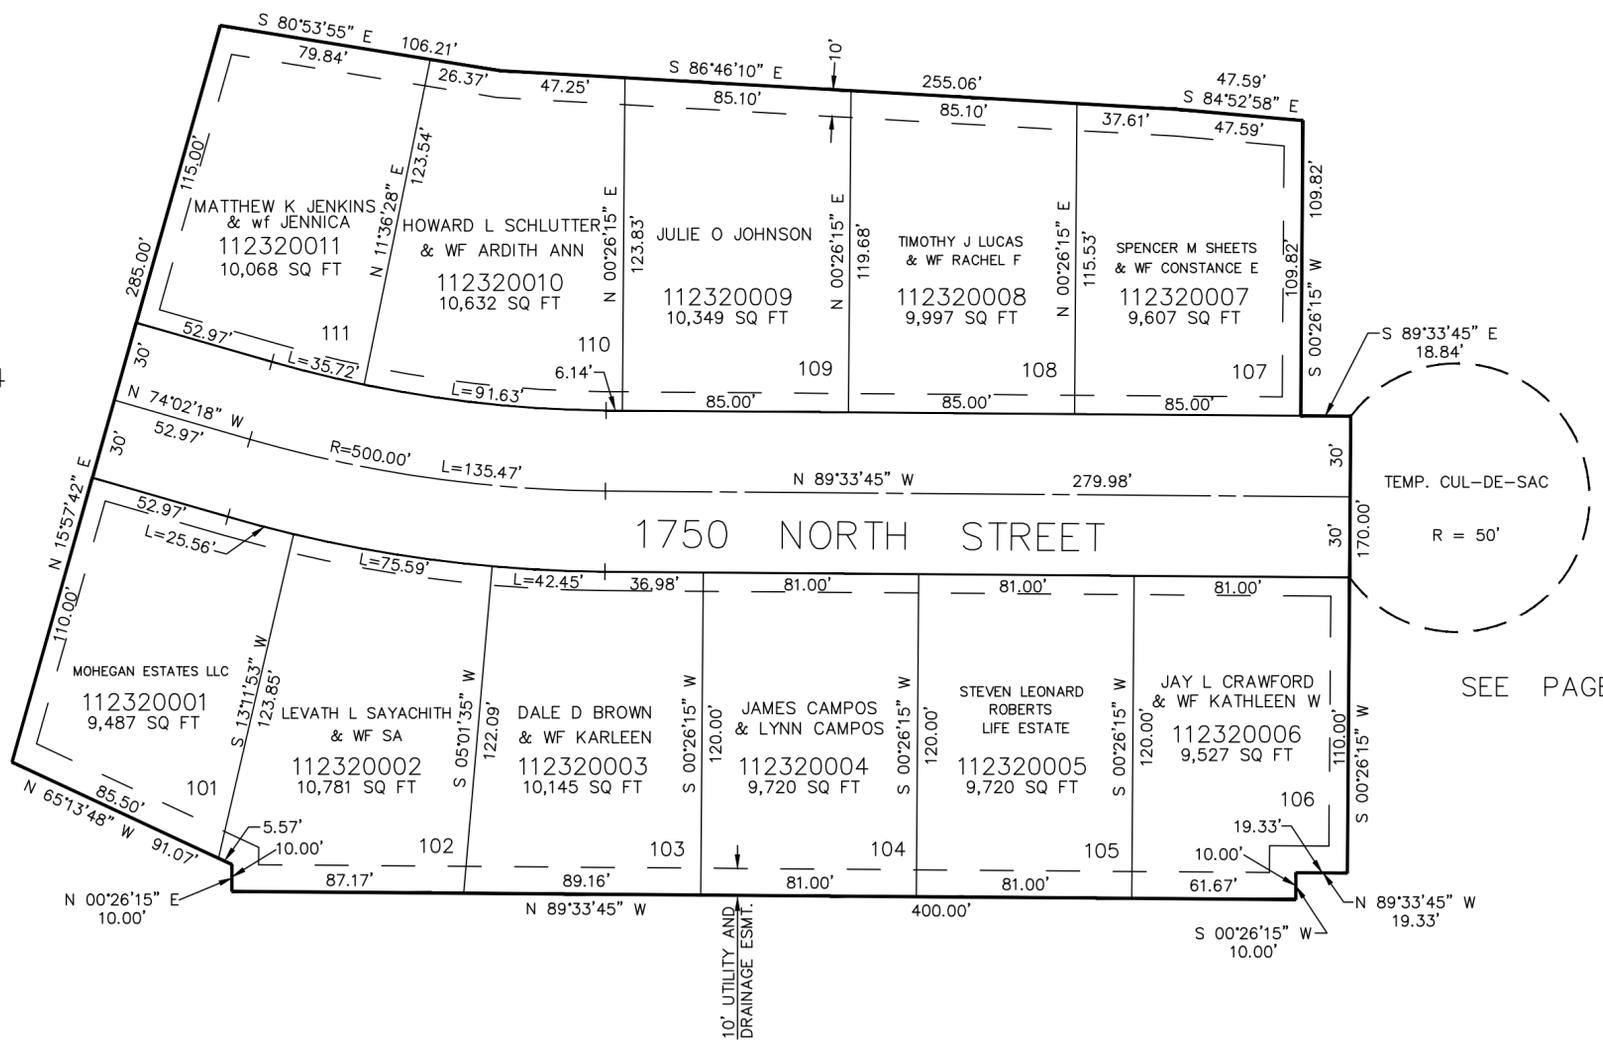

TEMP. CUL-DE-SAC
 R = 50'

SEE PAGE 3-1

SEE PAGE 3-4

7' UTILITY AND DRAINAGE EASEMENTS
 EACH SIDE OF PROPERTY LINE AS
 INDICATED BY DASHED LINES OR
 AS OTHERWISE SHOWN.

FOR COMPLETE ENG DATA SEE
 ORIGINAL DEDICATION PLAT IN
 BOOK 42, PAGE 69 OF RECORDS.