

PART OF THE N.E. 1/4 OF SECTION 8, T.6N., R.1W., S.L.B. & M.

ASPEN RUN PHASE-3 SUBDIVISION

IN OGDEN CITY

TAXING UNIT: 25


SCALE 1" = 40'

SEE PAGE 225

SEE PAGE 27-1

WASHINGTON BOULEVARD

SEE PAGE 27-1

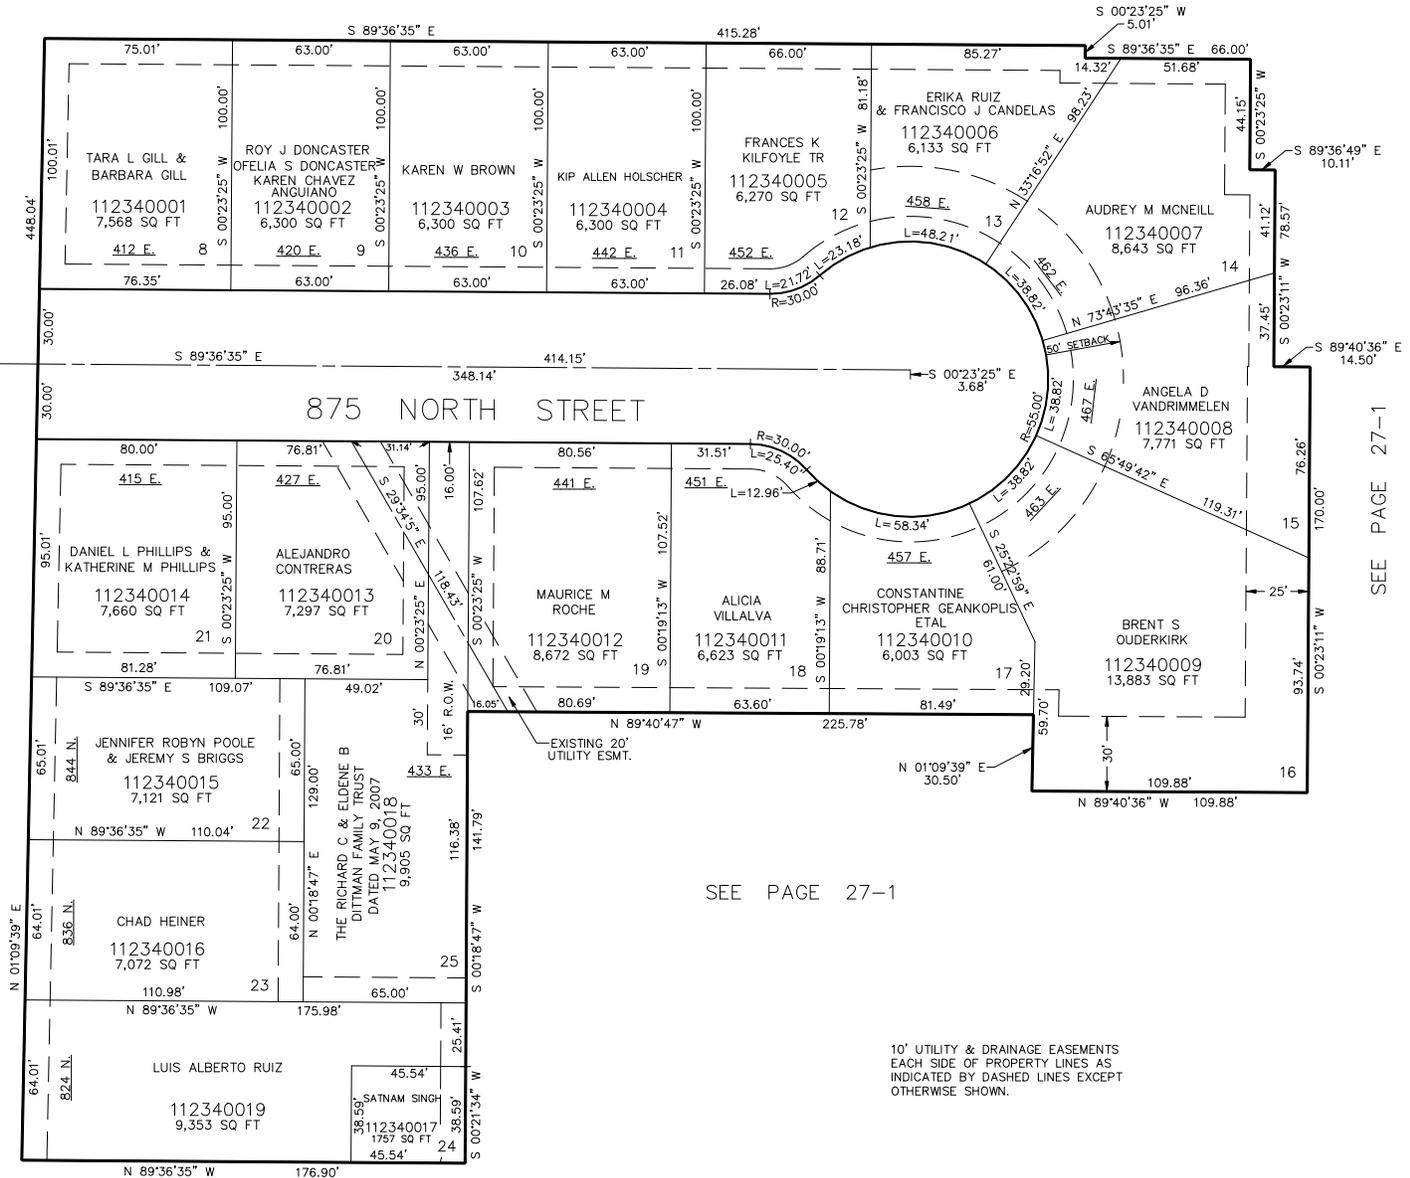

SEE PAGE 27-1

10' UTILITY & DRAINAGE EASEMENTS EACH SIDE OF PROPERTY LINES AS INDICATED BY DASHED LINES EXCEPT OTHERWISE SHOWN.

FOR COMPLETE ENG DATA SEE ORIGINAL DEDICATION PLAT IN BOOK 43, PAGE 2 OF RECORDS.

SEE PAGE 231