

PART OF THE N.E. 1/4 OF SECTION 8, T.6N., R.1W., S.L.B. & M.
ASPEN RUN PHASE-3 SUBDIVISION

IN OGDEN CITY
 SCALE 1" = 40'


TAXING UNIT: 25

SEE PAGE 225

SEE PAGE 27-1

WASHINGTON BOULEVARD

SEE PAGE 27-1

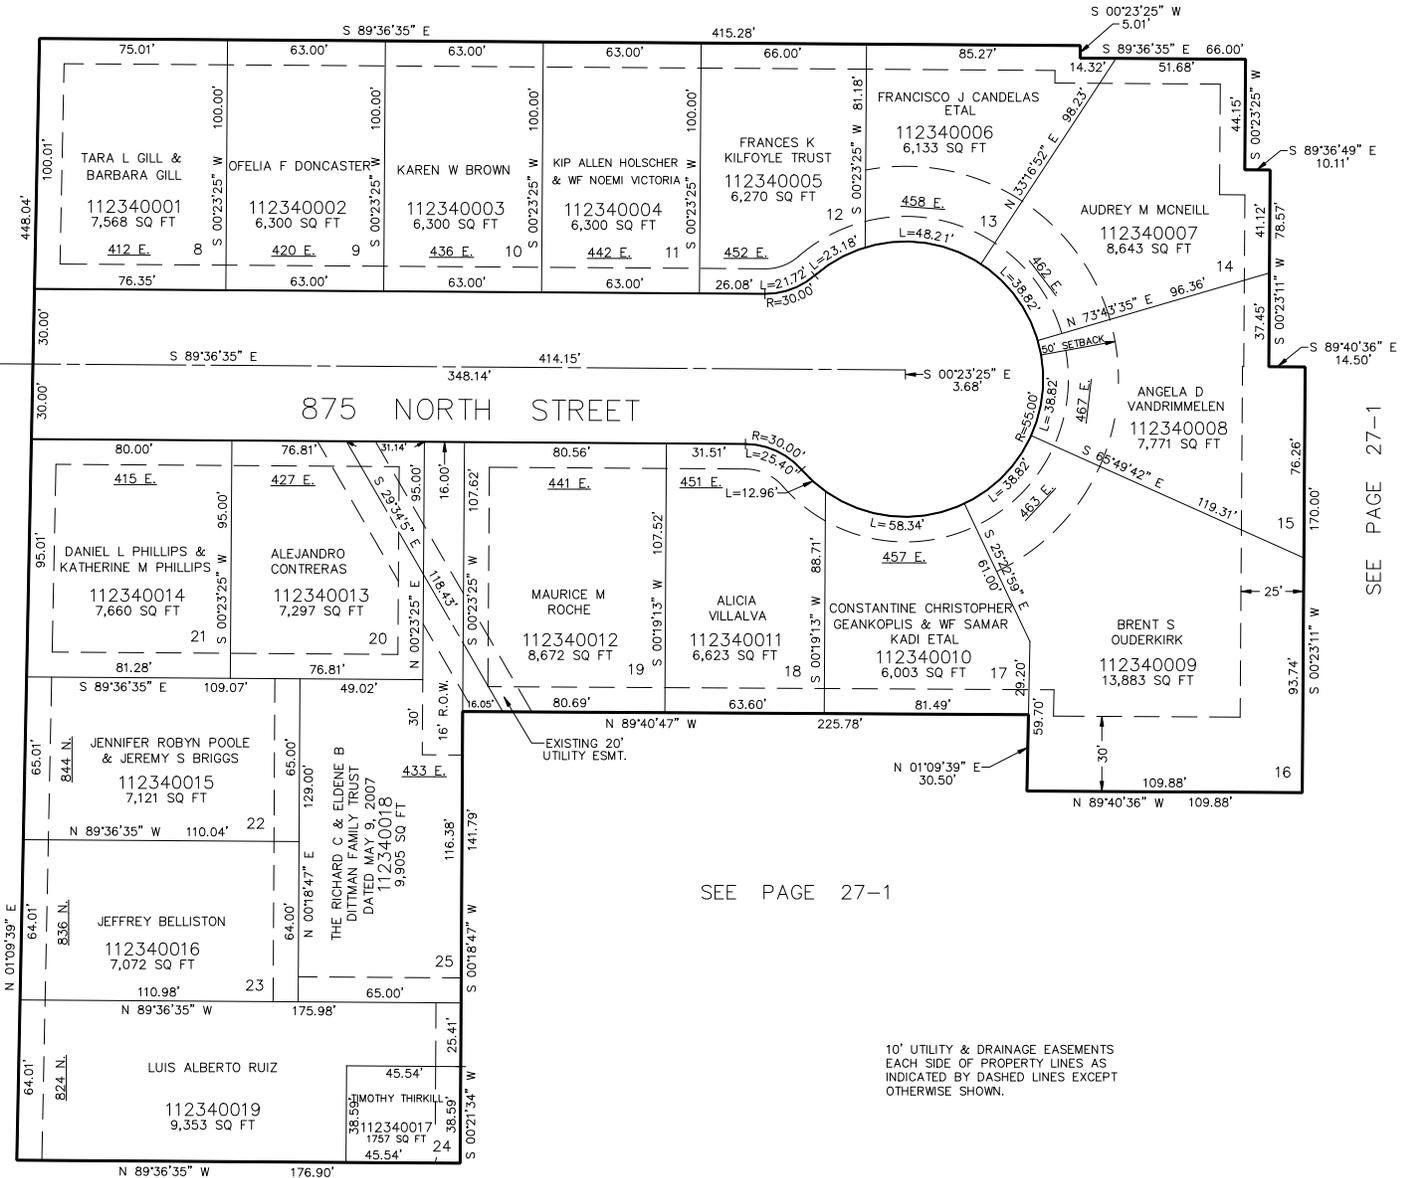

SEE PAGE 27-1

10' UTILITY & DRAINAGE EASEMENTS
 EACH SIDE OF PROPERTY LINES AS
 INDICATED BY DASHED LINES EXCEPT
 OTHERWISE SHOWN.

SEE PAGE 231

FOR COMPLETE ENG DATA SEE
 ORIGINAL DEDICATION PLAT IN
 BOOK 43, PAGE 2 OF RECORDS.