

PART OF THE N.E. 1/4 OF SECTION 8, T.6N., R.1W., S.L.B. & M.  
**ASPEN RUN PHASE-3 SUBDIVISION**

IN OGDEN CITY  
 SCALE 1" = 40'


TAXING UNIT: 25

SEE PAGE 225

SEE PAGE 27-1

WASHINGTON BOULEVARD

SEE PAGE 27-1

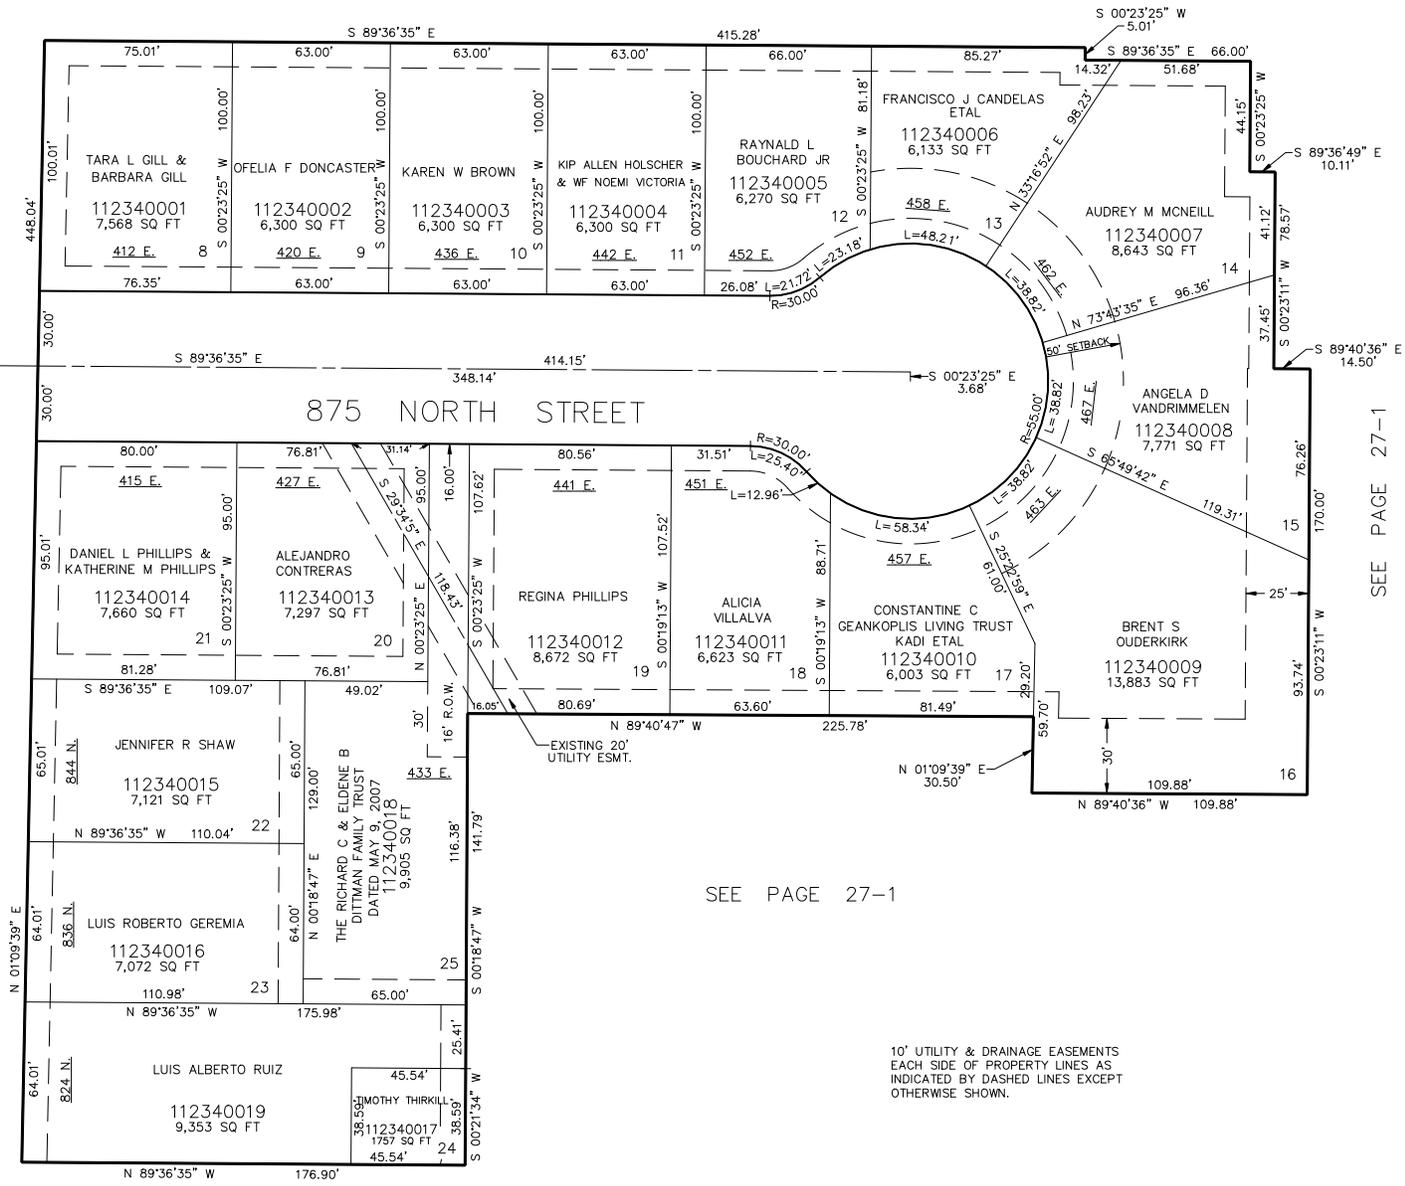

SEE PAGE 27-1

10' UTILITY & DRAINAGE EASEMENTS  
 EACH SIDE OF PROPERTY LINES AS  
 INDICATED BY DASHED LINES EXCEPT  
 OTHERWISE SHOWN.

FOR COMPLETE ENG DATA SEE  
 ORIGINAL DEDICATION PLAT IN  
 BOOK 43, PAGE 2 OF RECORDS.

SEE PAGE 231