

PART OF THE N.E. 1/4 OF SECTION 8, T.6N., R.1W., S.L.B. & M.

236

BROOK MEADOW SUBDIVISION


IN HARRISVILLE CITY

SCALE 1" = 50'

TAXING UNIT: 20

SEE PAGE 16

SEE PAGE 27-1

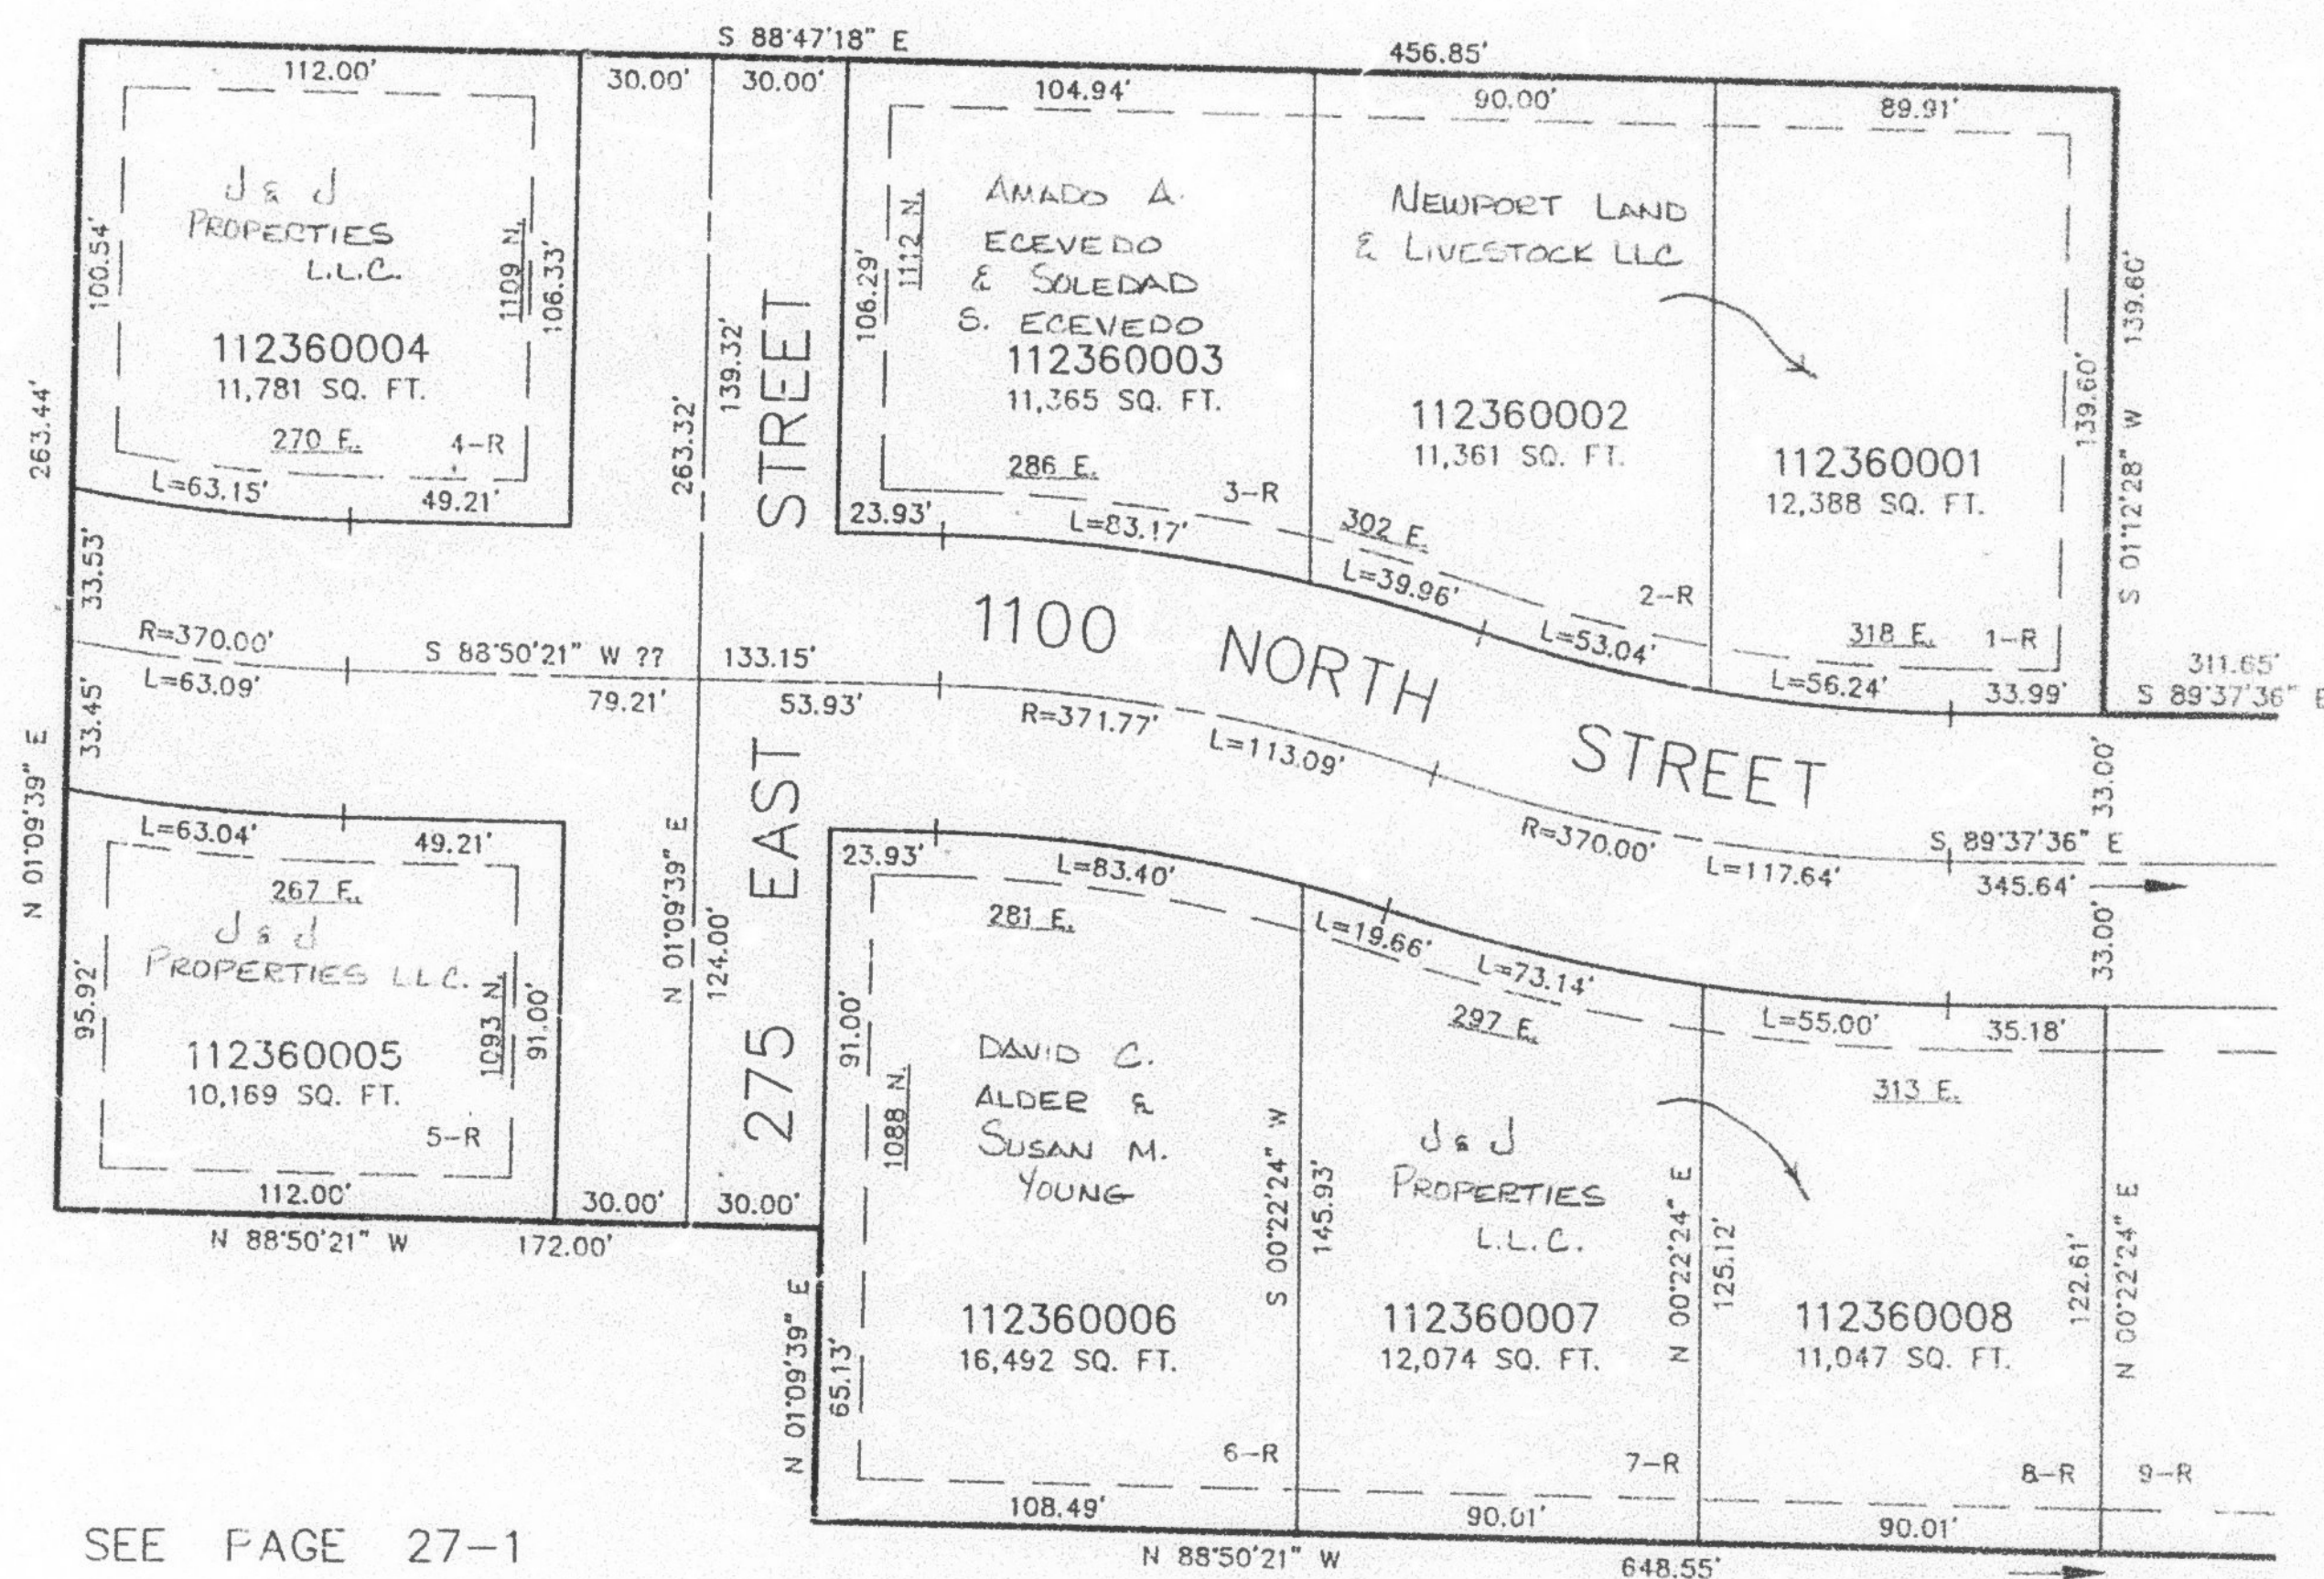

SEE PAGE 237

SEE PAGE 27-1

SEE PAGE 141

SEE PAGE 140

10' UTILITY & DRAINAGE EASEMENTS
EACH SIDE OF PROPERTY LINES AS
INDICATED BY DASHED LINES EXCEPT
AS OTHERWISE SHOWN.

FOR COMPLETE ENG DATA SEE
ORIGINAL DEDICATION PLAT IN
BOOK 43, PAGE 38 OF RECORDS.