

PART OF THE S.E. 1/4, OF SEC. 4, T.6N., R.1W., S.L.B. & M.

NORTH STAR SUBDIVISION NO. 2

IN OGDEN CITY


AMD LOTS 48 & 49

TAXING UNIT: 14

SCALE 1" = 40'

SEE PAGE 5

SEE PAGE 5

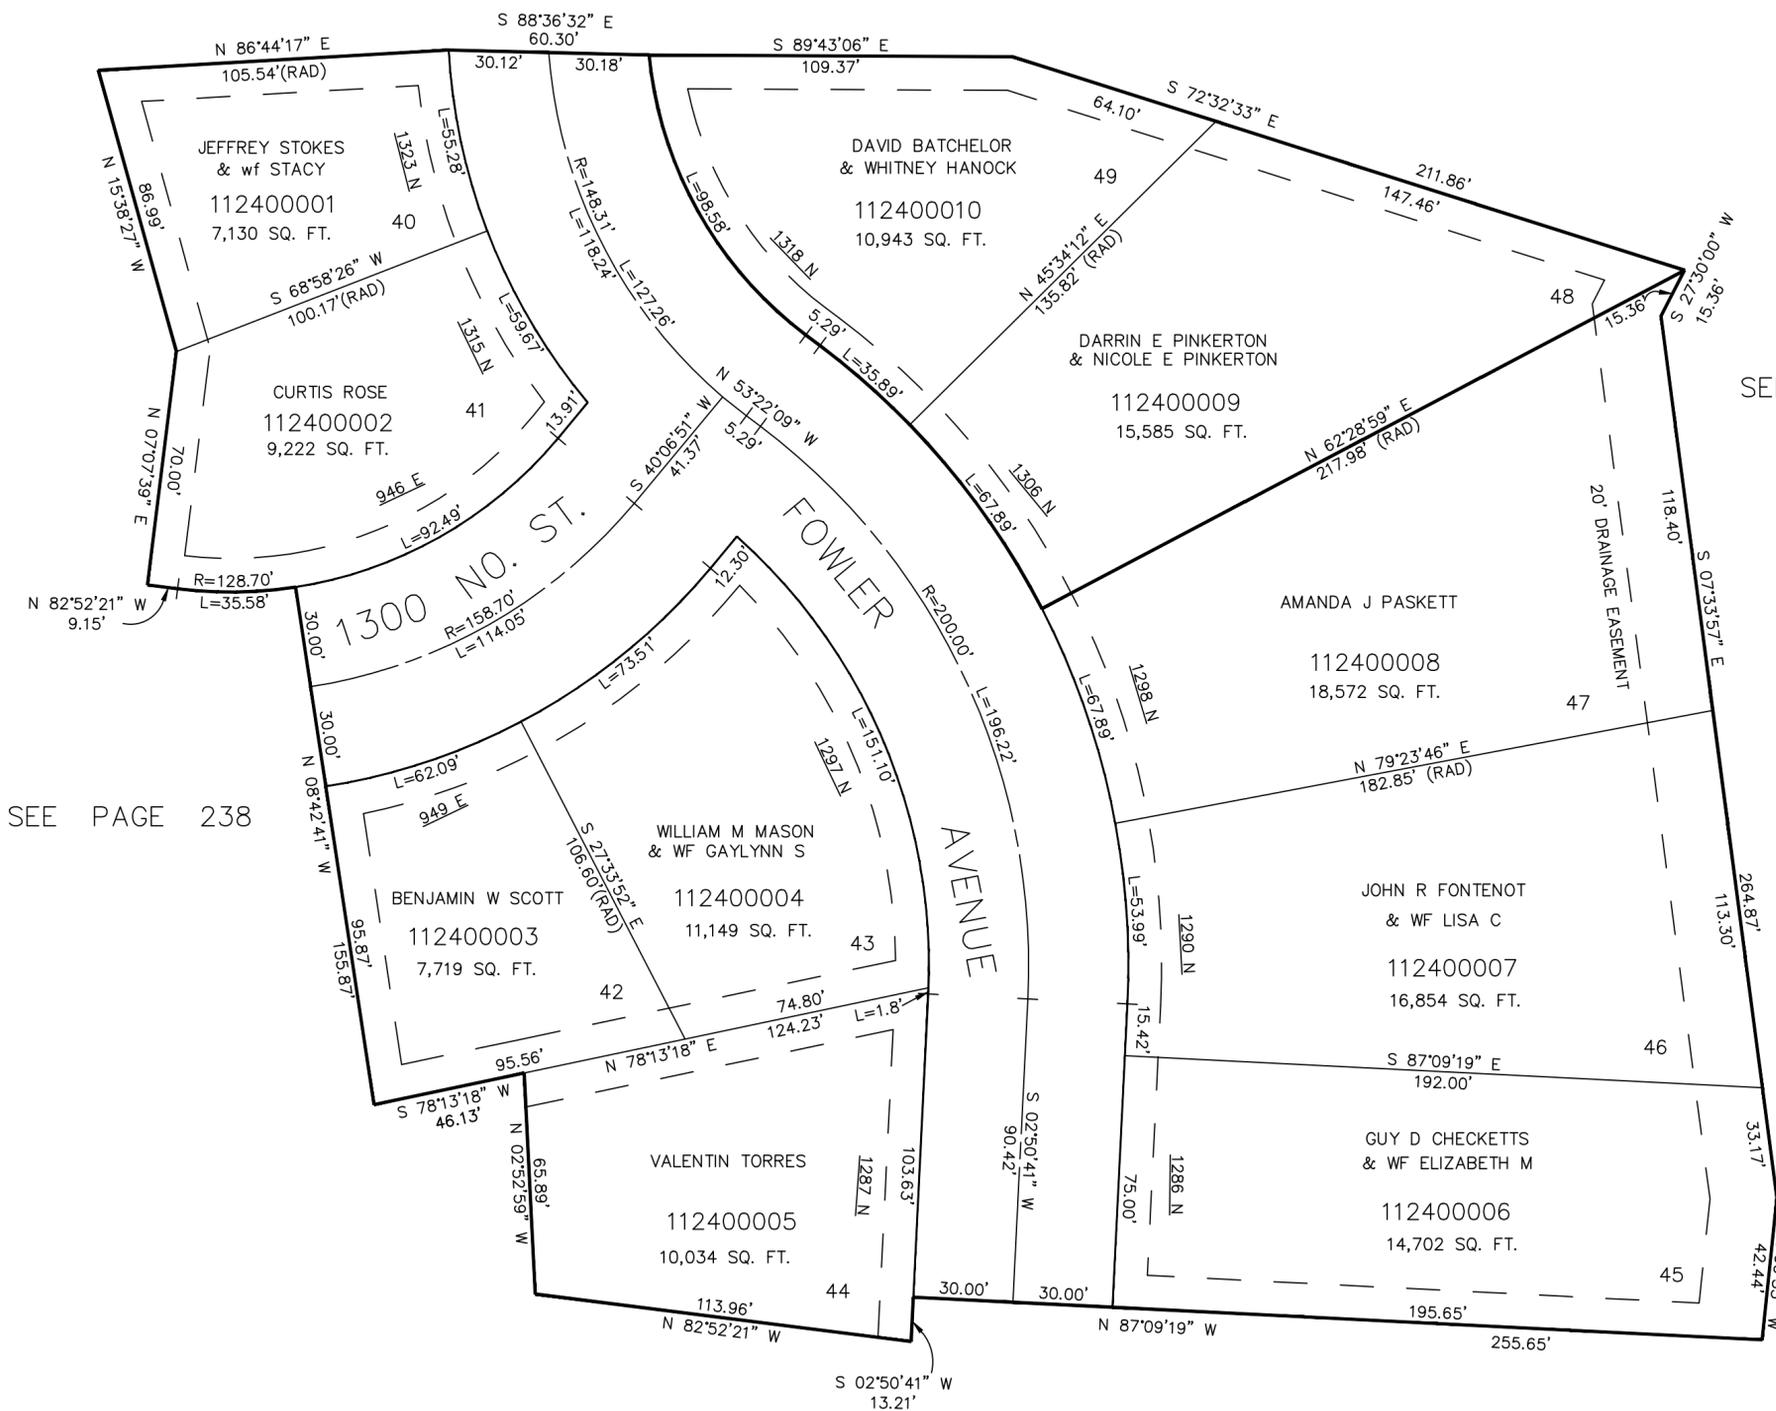

SEE PAGE 238

SEE PAGE 239

10' UTILITY & DRAINAGE EASEMENTS EACH SIDE OF PROPERTY LINES AS INDICATED BY DASHED LINES EXCEPT AS OTHERWISE SHOWN.

FOR COMPLETE ENG DATA SEE ORIGINAL DEDICATION PLAT IN BOOK 43, PAGE 74 OF RECORDS.

FOR AMENDED DED PLAT SEE BOOK 45, PAGE 18 OF RECORDS.