

PART OF THE S.E. 1/4 OF SECTION 4, T.6N., R.1W., S.L.B. & M.  
WOODLAND HEIGHTS SUBDIVISION NO. 1 AMENDED


LOTS 13-32 & 46-52

TAXING UNIT: 25

IN OGDEN CITY

SCALE 1" = 60'

SEE PAGE 5

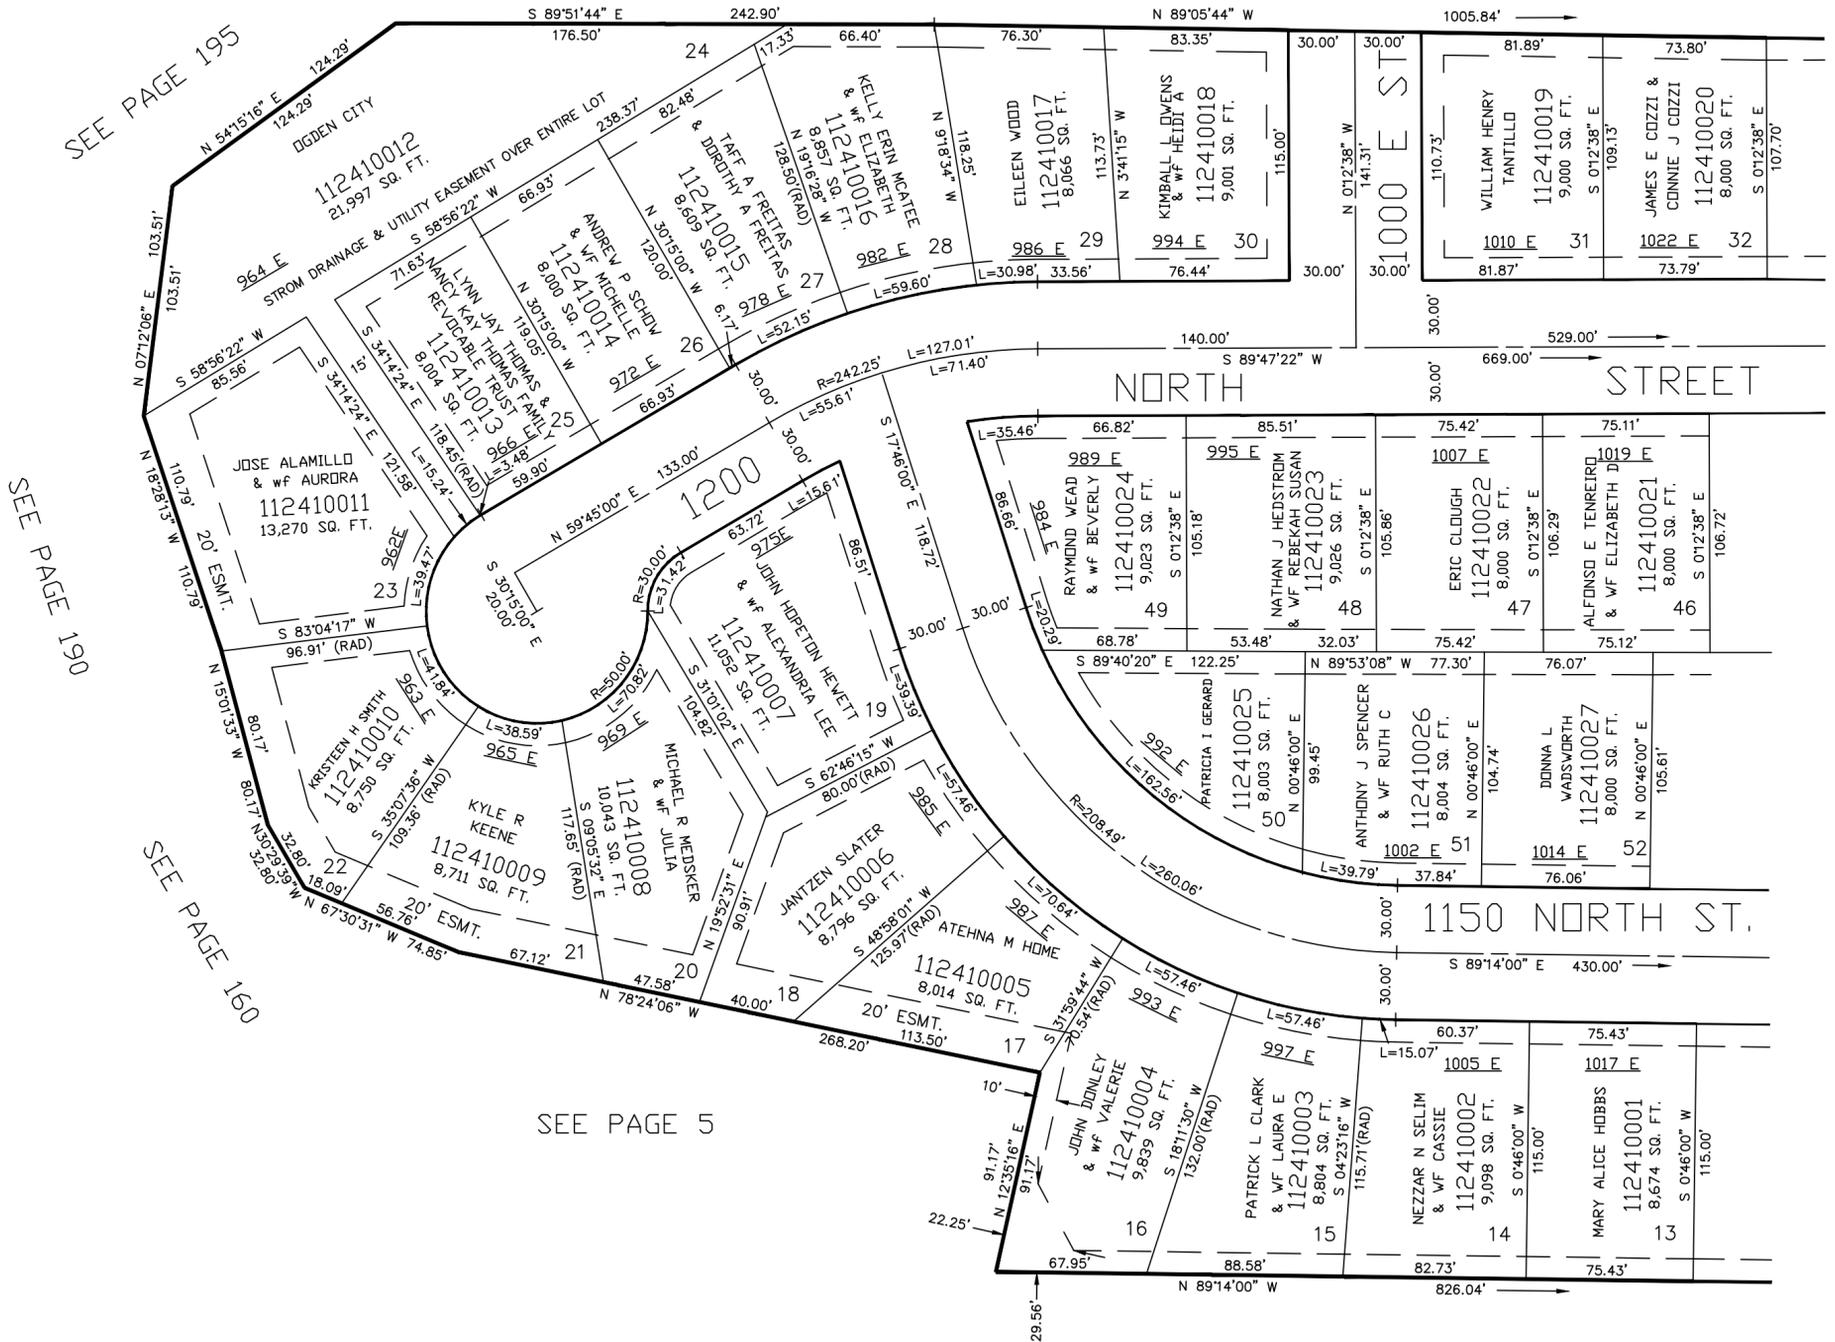

SEE PAGE 195

SEE PAGE 190

SEE PAGE 160

SEE PAGE 5

SEE PAGE 44

SEE PAGE 242

10' UTILITY & DRAINAGE EASEMENTS EACH SIDE OF PROPERTY LINES AS INDICATED BY DASHED LINES EXCEPT AS OTHERWISE SHOWN.

FOR COMPLETE ENG DATA SEE ORIGINAL DEDICATION PLAT IN BOOK 43, PAGE 86 OF RECORDS.

FOR AMENDED DEDICATION PLAT SEE BOOK 44, PAGE 96 OF RECORDS.