


PART OF THE S.E. 1/4 OF SECTION 4, T.6N., R.1W., S.L.B. & M.
WOODLAND HEIGHTS SUBDIVISION NO. 1 AMENDED

LOTS 1-12 & 33-45 & 53-56

TAXING UNIT: 25

IN OGDEN CITY
SCALE 1" = 60'

SEE PAGE 5

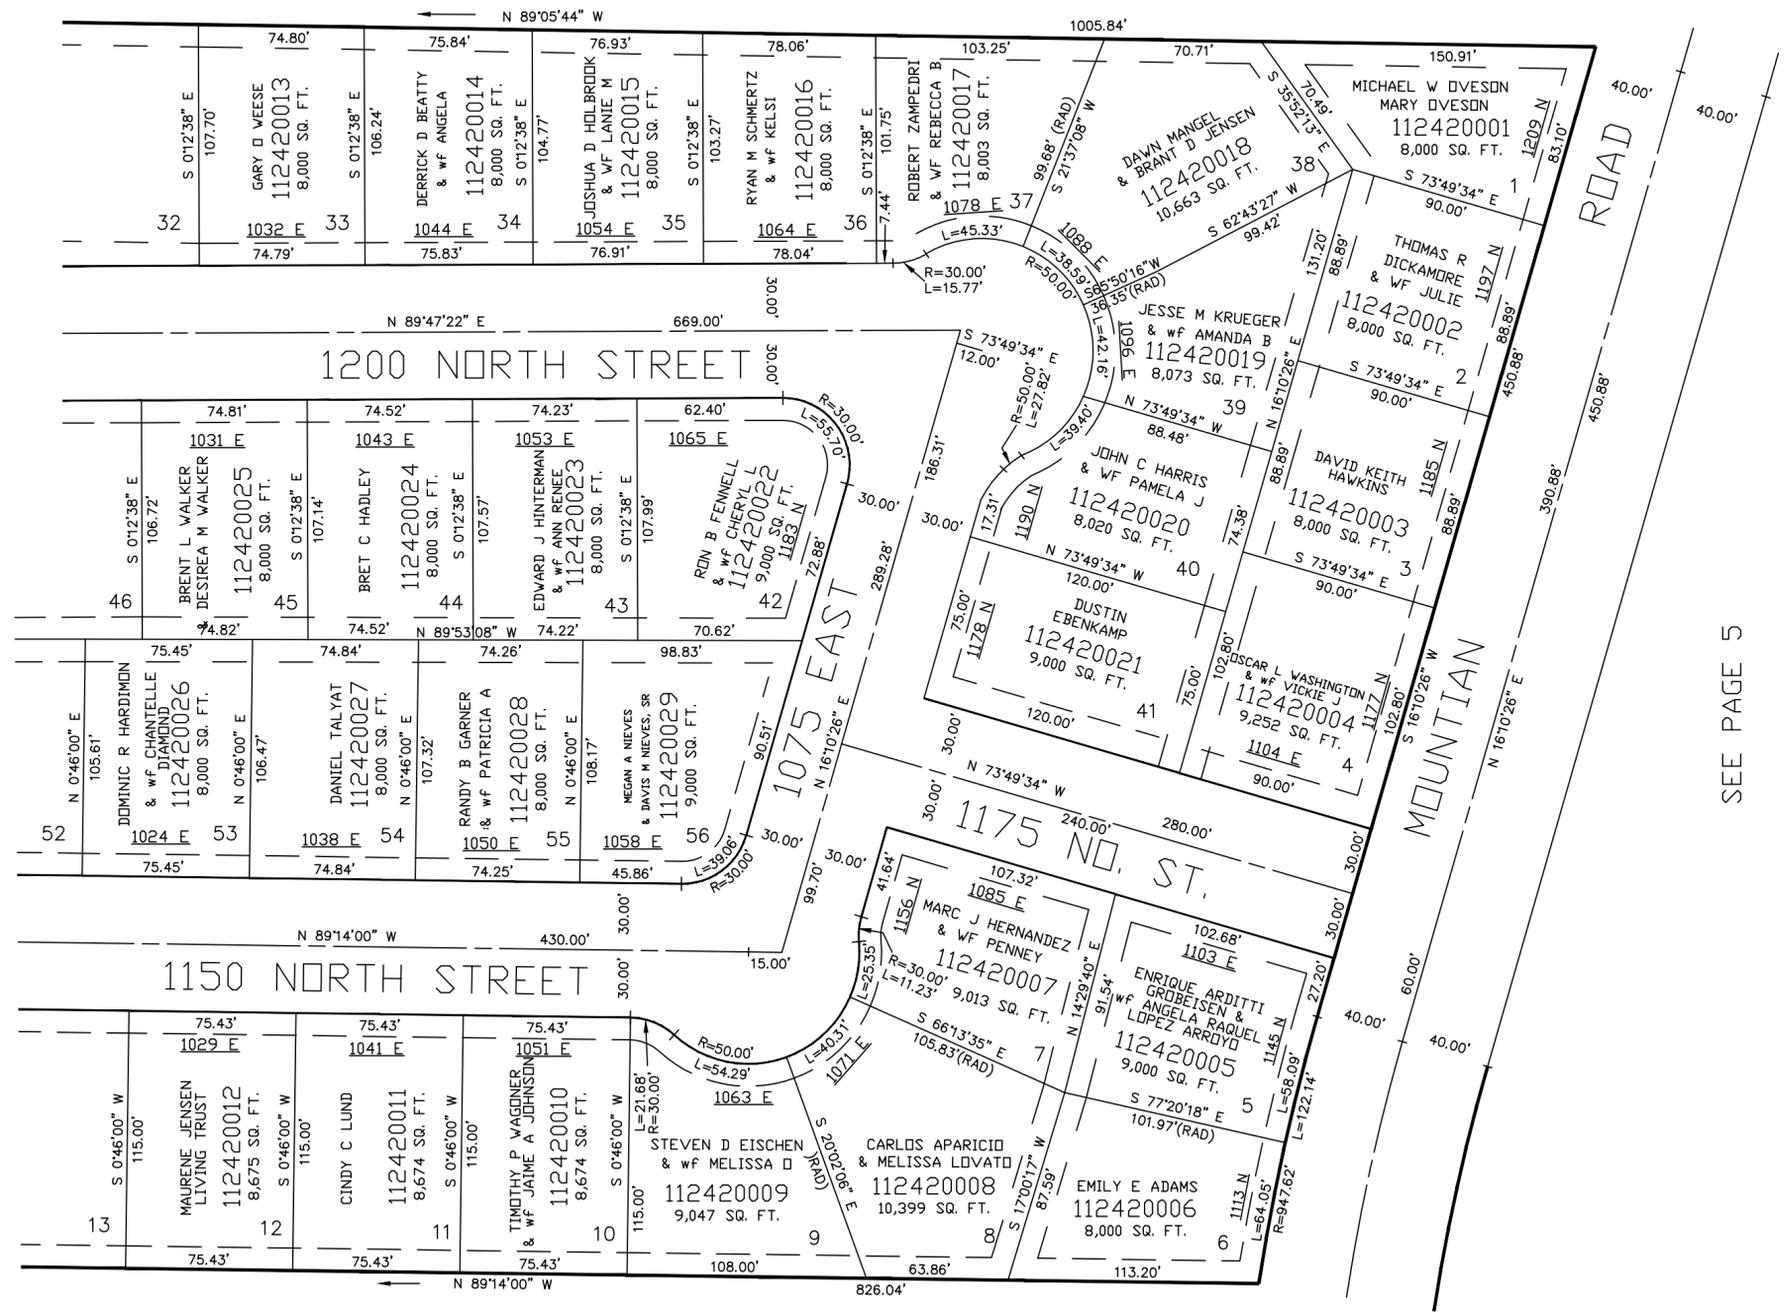

SEE PAGE 241

SEE PAGE 5

SEE PAGE 44

FOR COMPLETE ENG DATA SEE ORIGINAL DEDICATION PLAT IN BOOK 43, PAGE 86 OF RECORDS.

FOR AMENDED DEDICATION PLAT SEE BOOK 44, PAGE 96 OF RECORDS.

10' UTILITY & DRAINAGE EASEMENTS EACH SIDE OF PROPERTY LINES AS INDICATED BY DASHED LINES EXCEPT AS OTHERWISE SHOWN.