


PART OF THE S.W. 1/4 OF SEC. 5, T.6N., R.1W., S.L.B. & M.  
**SUMMER FARMS NO. 2**

IN HARRISVILLE CITY

TAXING UNIT: 20

SCALE 1" = 60'

SEE PAGE 18

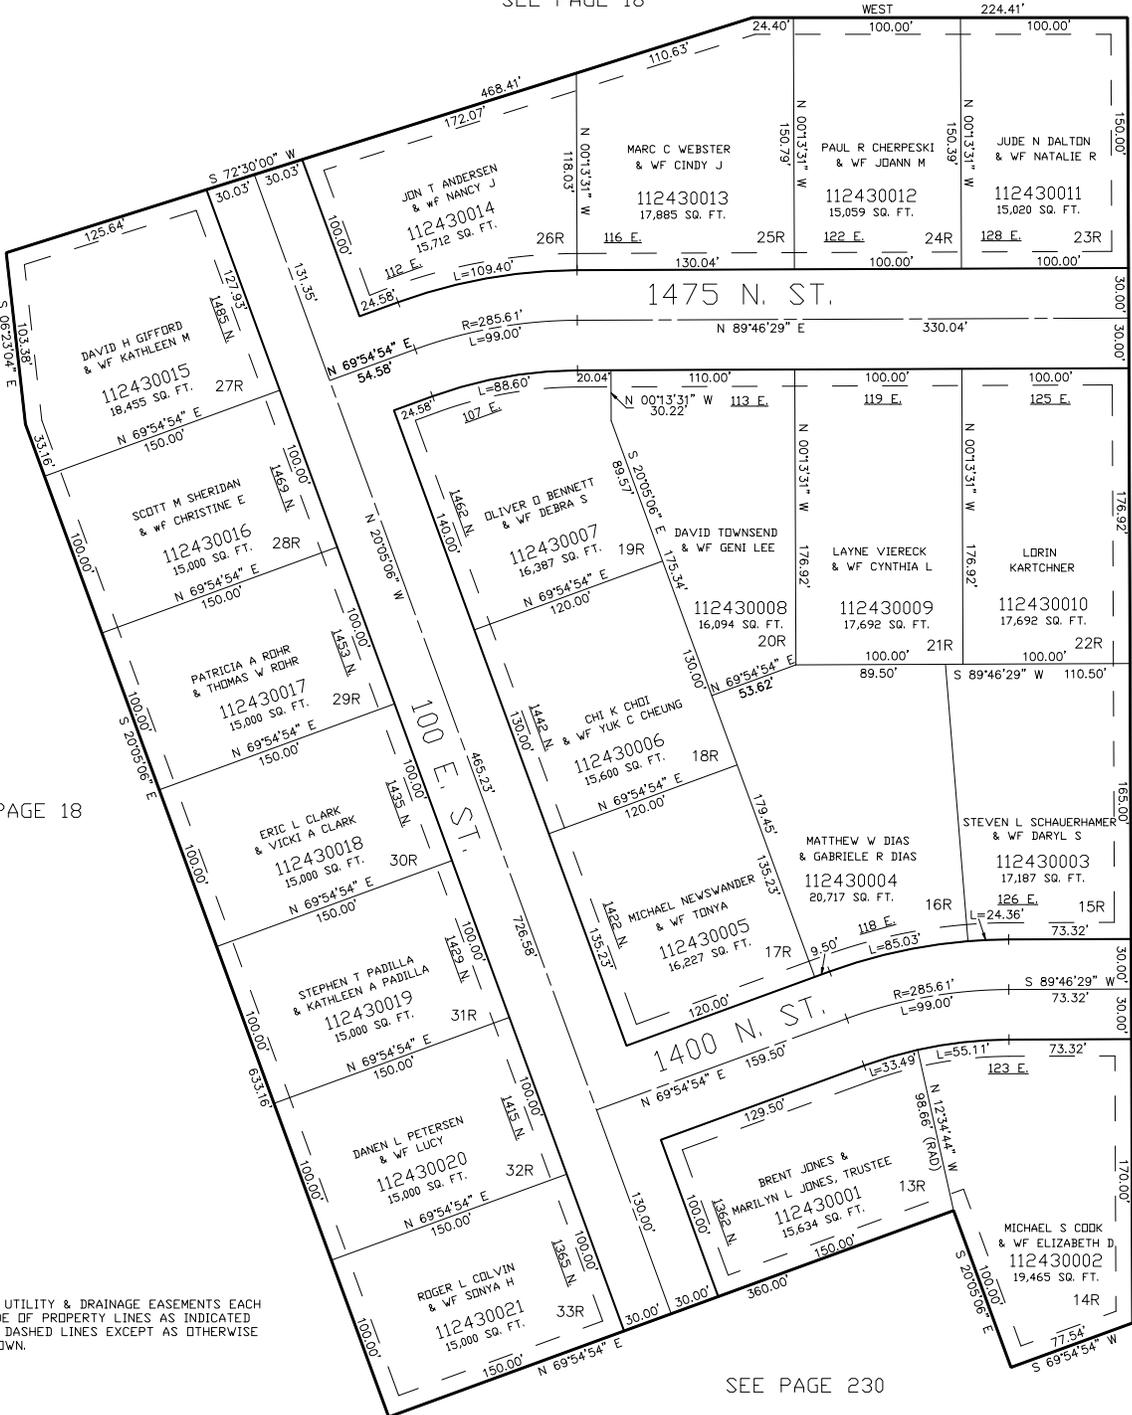

SEE PAGE 16

SEE PAGE 18

FOR COMPLETE ENG DATA SEE ORIGINAL DEDICATION PLAT IN BOOK 43, PAGE 89 OF RECORDS.

NOTE: ALL LOTS DESIGNATED WITH AN "R" ARE RESTRICTED TO HOMES WITHOUT BASEMENTS.

SEE PAGE 230

10' UTILITY & DRAINAGE EASEMENTS EACH SIDE OF PROPERTY LINES AS INDICATED BY DASHED LINES EXCEPT AS OTHERWISE SHOWN.