


PART OF THE S.W. 1/4 OF SEC. 5, T.6N., R.1W., S.L.B. & M.  
**SUMMER FARMS NO. 2**

IN HARRISVILLE CITY

TAXING UNIT: 20

SCALE 1" = 60'

SEE PAGE 18

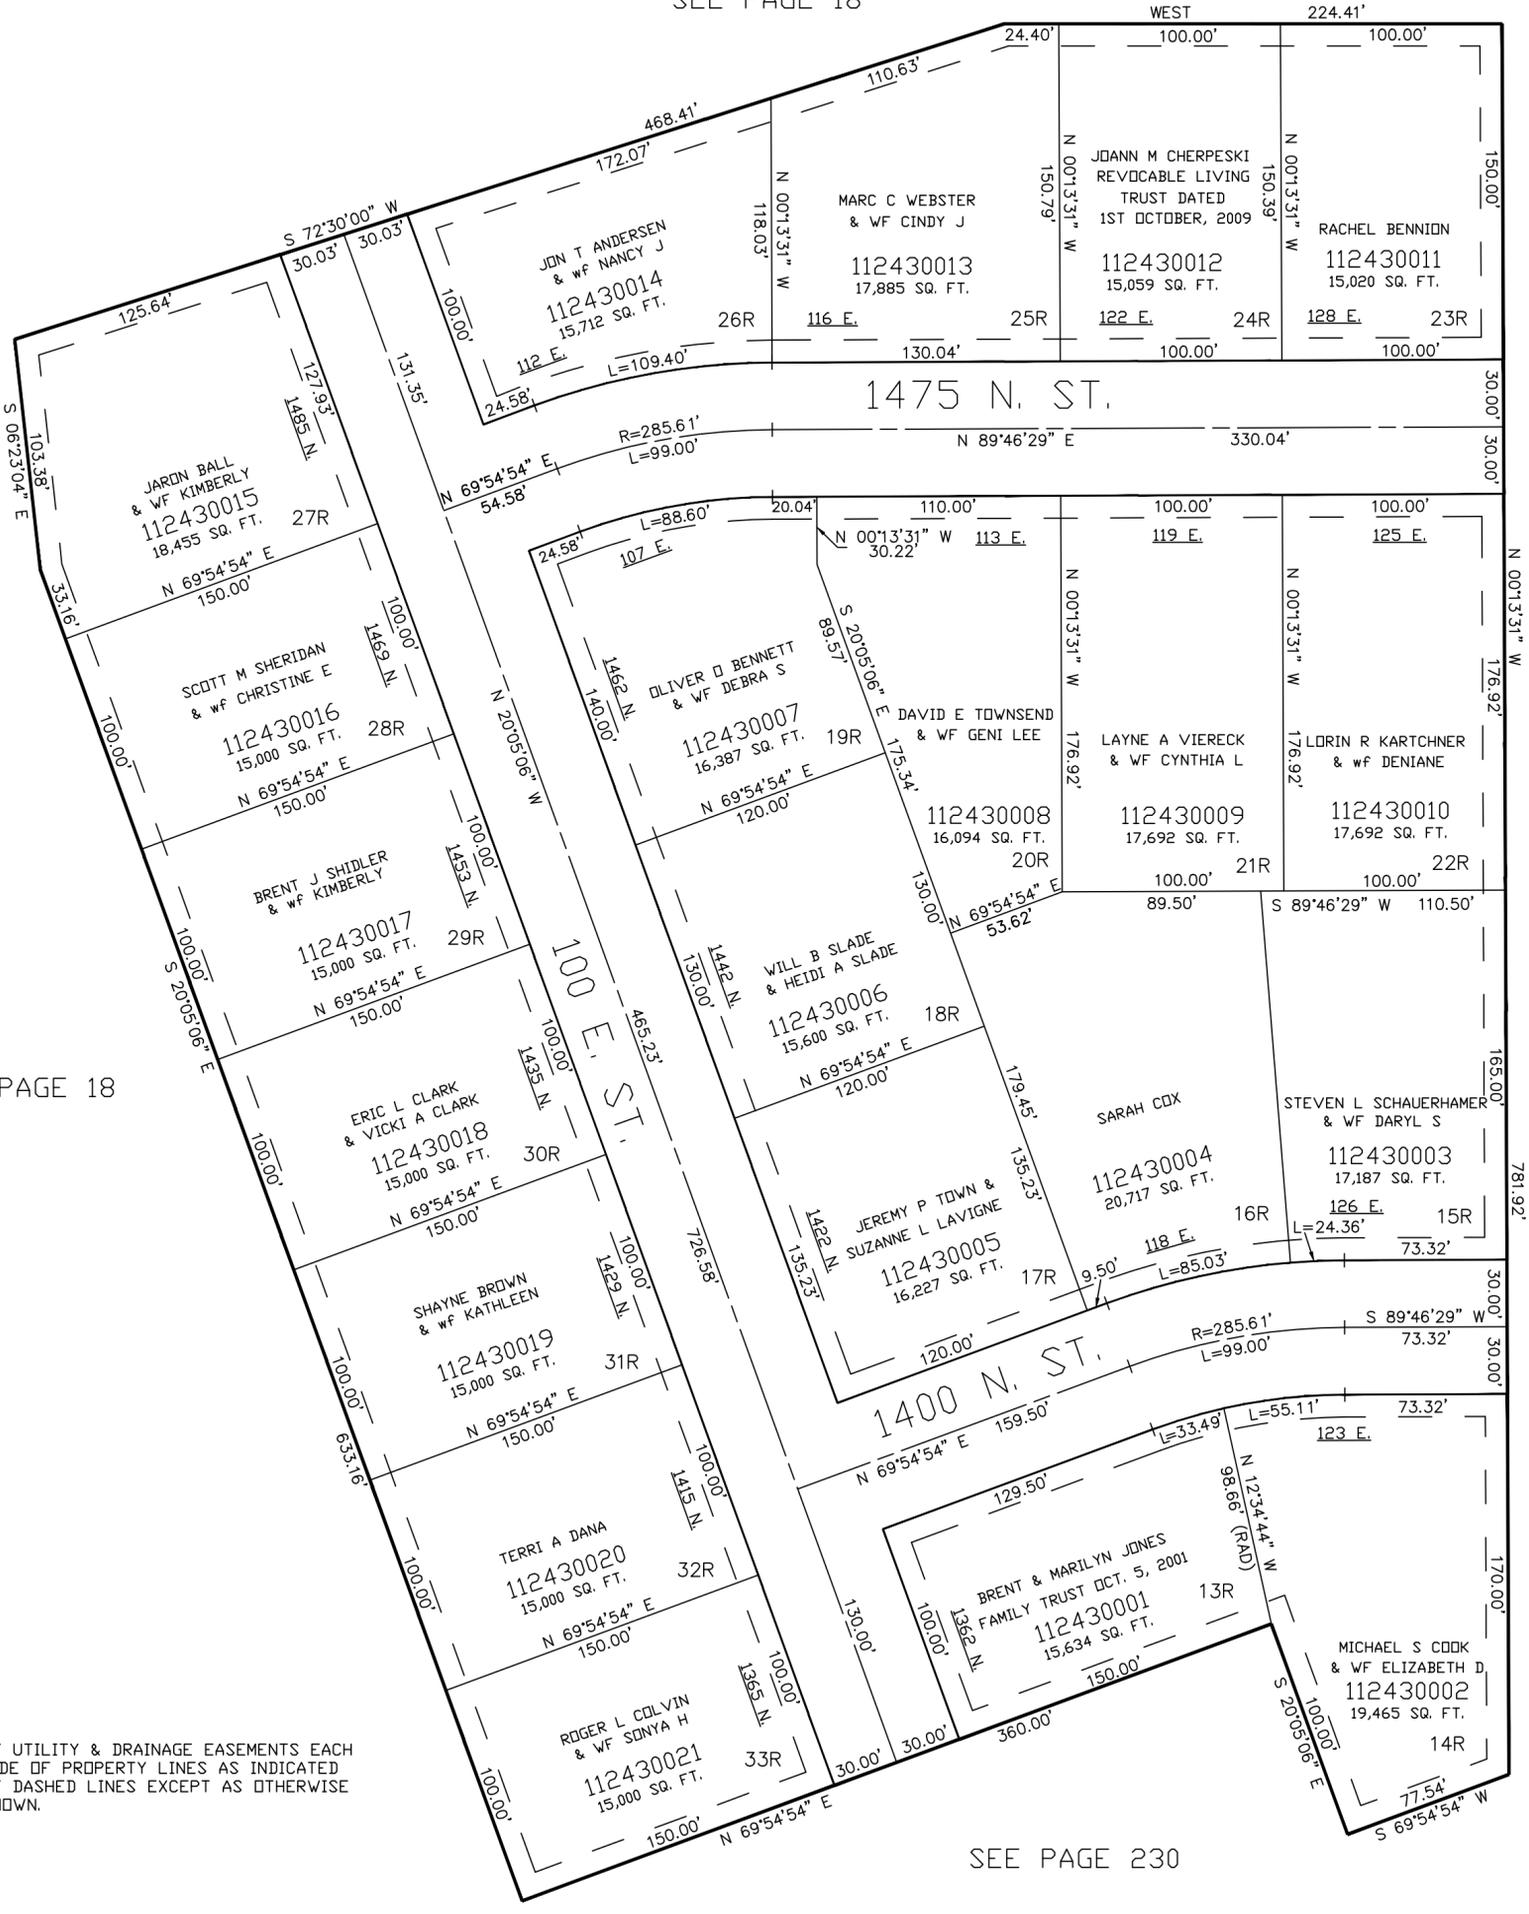

SEE PAGE 16

SEE PAGE 18

SEE PAGE 230

10' UTILITY & DRAINAGE EASEMENTS EACH SIDE OF PROPERTY LINES AS INDICATED BY DASHED LINES EXCEPT AS OTHERWISE SHOWN.

FOR COMPLETE ENG DATA SEE ORIGINAL DEDICATION PLAT IN BOOK 43, PAGE 89 OF RECORDS.

NOTE: ALL LOTS DESIGNATED WITH AN "R" ARE RESTRICTED TO HOMES WITHOUT BASEMENTS.