

PART OF THE S.W. 1/4 OF SEC. 5, T.6N., R.1W., S.L.B. & M.  
& PART OF THE N.W. 1/4 OF SEC. 8, T.6N., R.1W., S.L.B. & M.


ROCKING "R" SUBDIVISION-PHASE 2

IN HARRISVILLE CITY

SCALE 1" = 50'

TAXING UNIT: 20

SEE PAGE 33

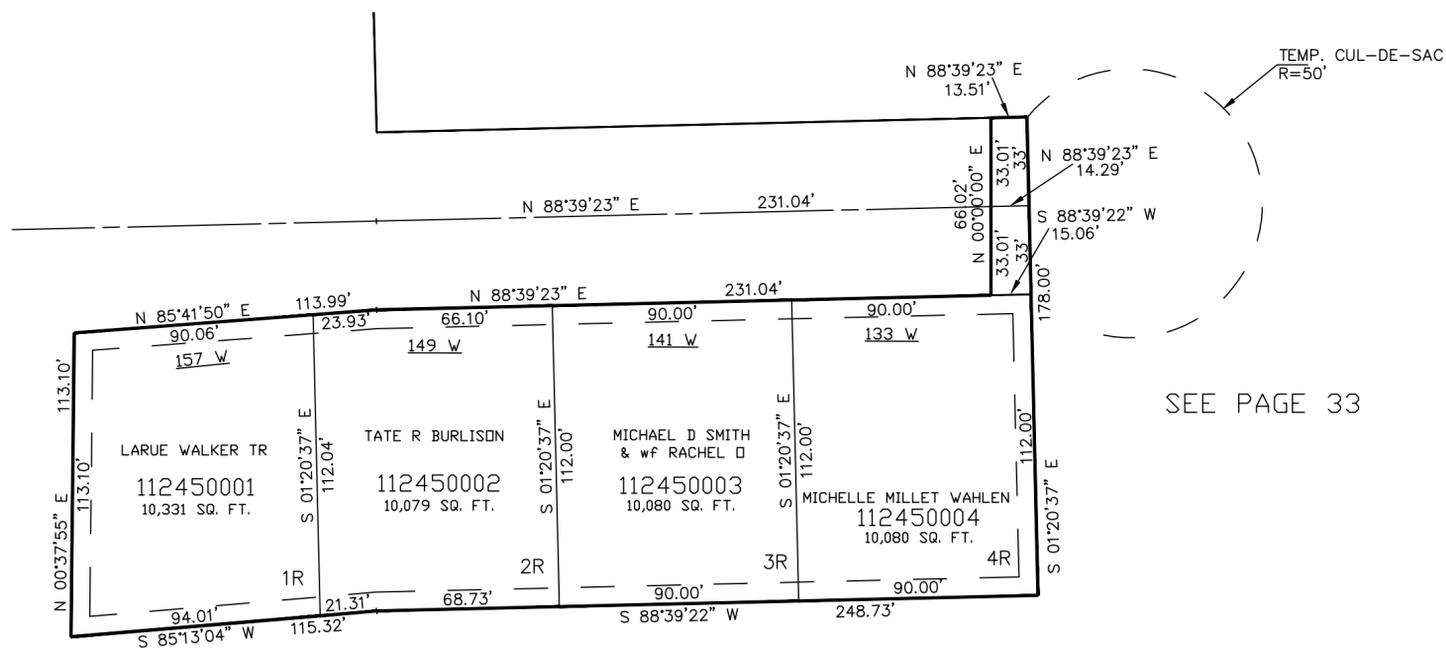

SEE PAGE 33

SEE PAGE 33

SEE PAGE 33

FOR COMPLETE ENG DATA SEE ORIGINAL DEDICATION PLAT IN BOOK 44, PAGE 43 OF RECORDS.

7' UTILITY & DRAINAGE EASEMENTS EACH SIDE OF PROPERTY LINES AS INDICATED BY DASHED LINES EXCEPT AS OTHERWISE SHOWN.