

PART OF THE WEST 1/2, OF SEC. 8, T.6N., R.1W., S.L.B. & M.
TAYLOR RANCHETTES SUBDIVISION

IN HARRISVILLE CITY

SCALE 1" = 100'

TAXING UNIT: 20

10' UTILITY & DRAINAGE EASEMENTS EACH
SIDE OF PROPERTY LINES AS INDICATED
BY DASHED LINES EXCEPT AS OTHERWISE
SHOWN.


FOR COMPLETE ENG DATA SEE
ORIGINAL DEDICATION PLAT IN
BOOK 44, PAGE 44 OF RECORDS.

* CHANGE OF ADDRESS E#1487651
BK 1876 PG 1002 14-AUG-97

HART SUBDIVISION NO.1

SEE PAGE 216

SEE PAGE 33

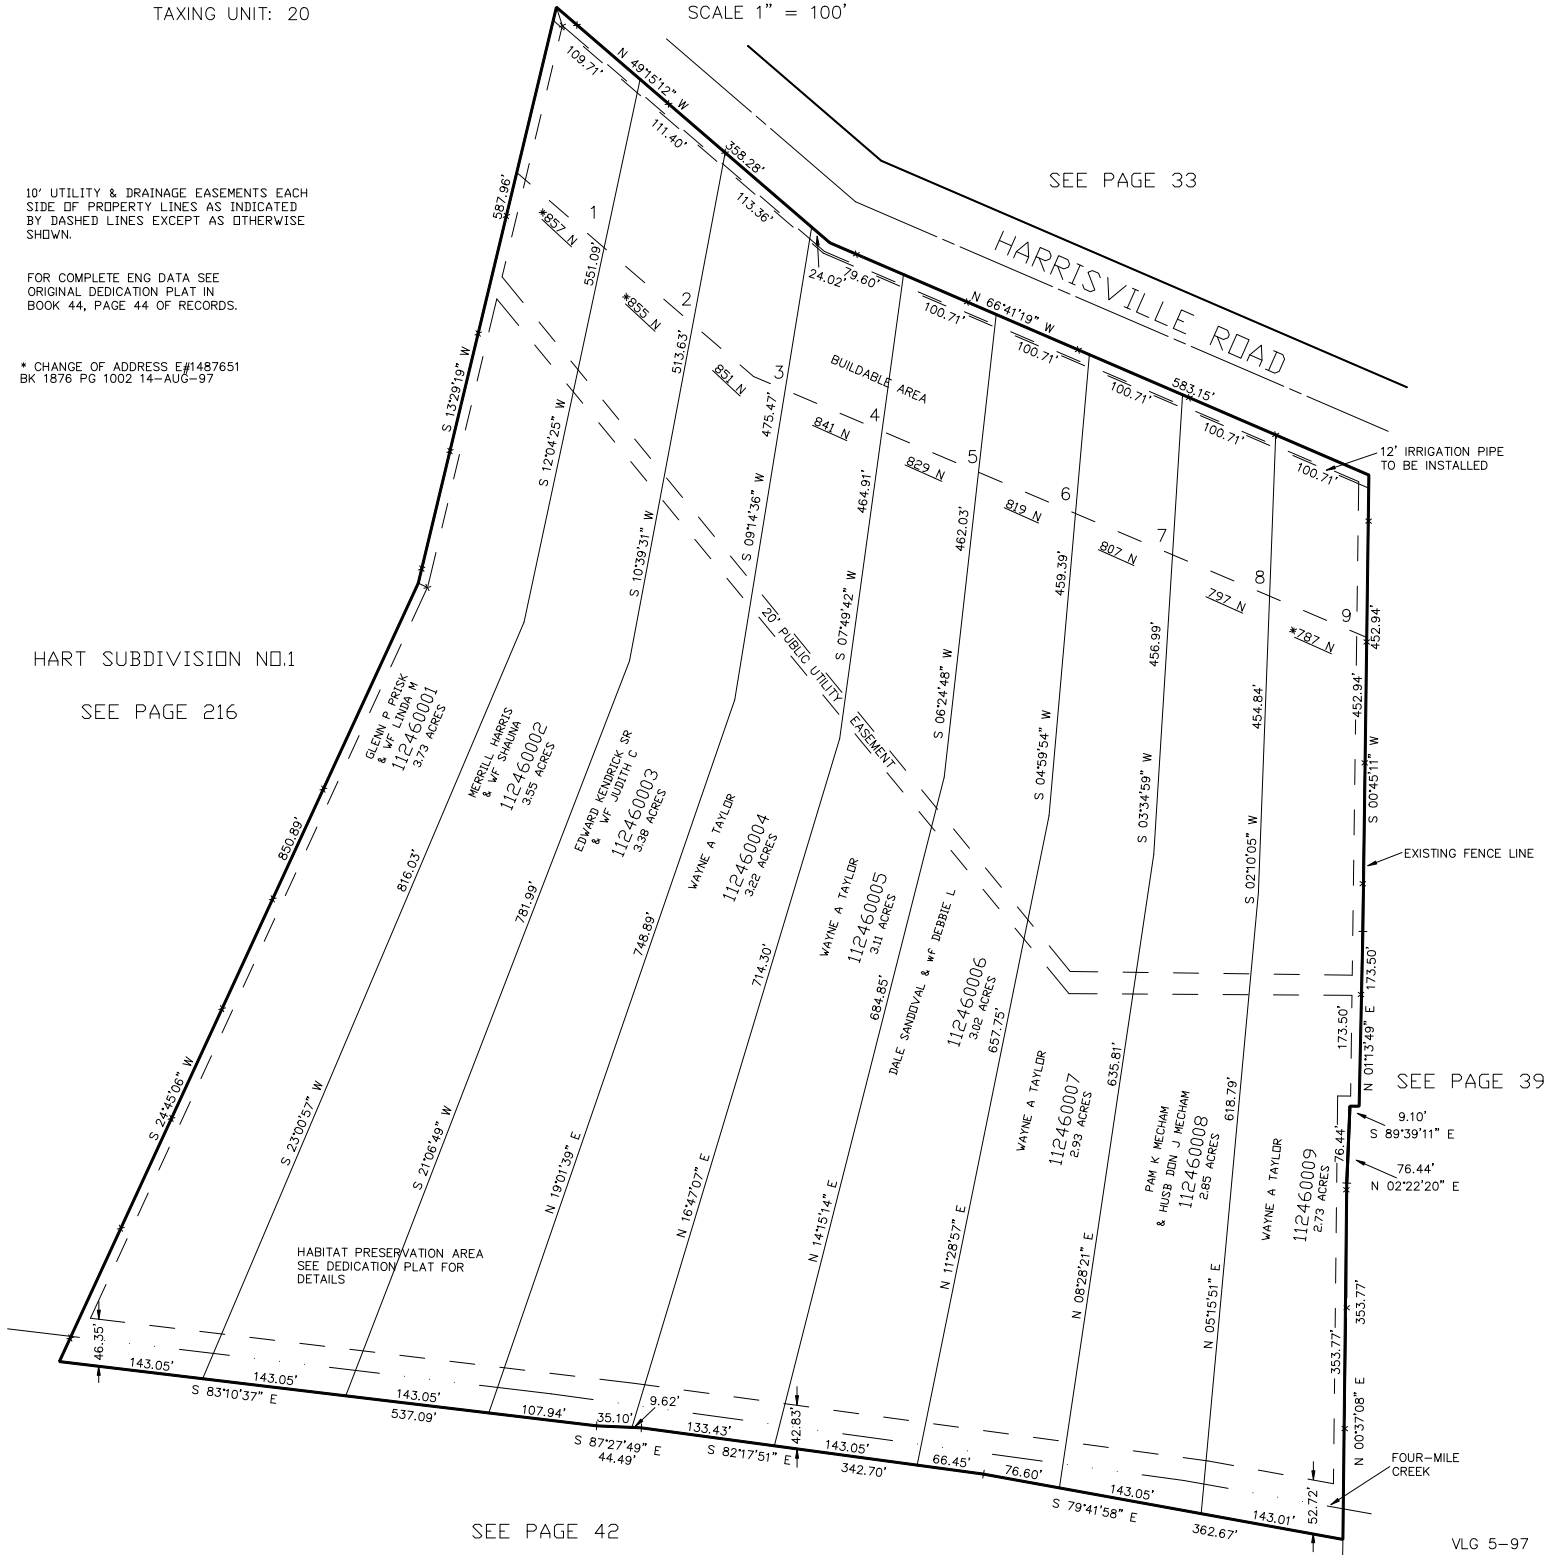

SEE PAGE 42

SEE PAGE 39