

PART OF THE WEST 1/2, OF SEC. 8, T.6N., R.1W., S.L.B. & M.
TAYLOR RANCHETTES SUBDIVISION

IN HARRISVILLE CITY

SCALE 1" = 100'

TAXING UNIT: 20

SEE PAGE 33

10' UTILITY & DRAINAGE EASEMENTS EACH SIDE OF PROPERTY LINES AS INDICATED BY DASHED LINES EXCEPT AS OTHERWISE SHOWN.


FOR COMPLETE ENG DATA SEE ORIGINAL DEDICATION PLAT IN BOOK 44, PAGE 44 OF RECORDS.

* CHANGE OF ADDRESS E#1487651 BK 1876 PG 1002 14-AUG-97

*AFFIDAVIT OF ADDRESS CORRECTION E#2423492, 2423493, & 2423494.

HART SUBDIVISION NO.1

SEE PAGE 216

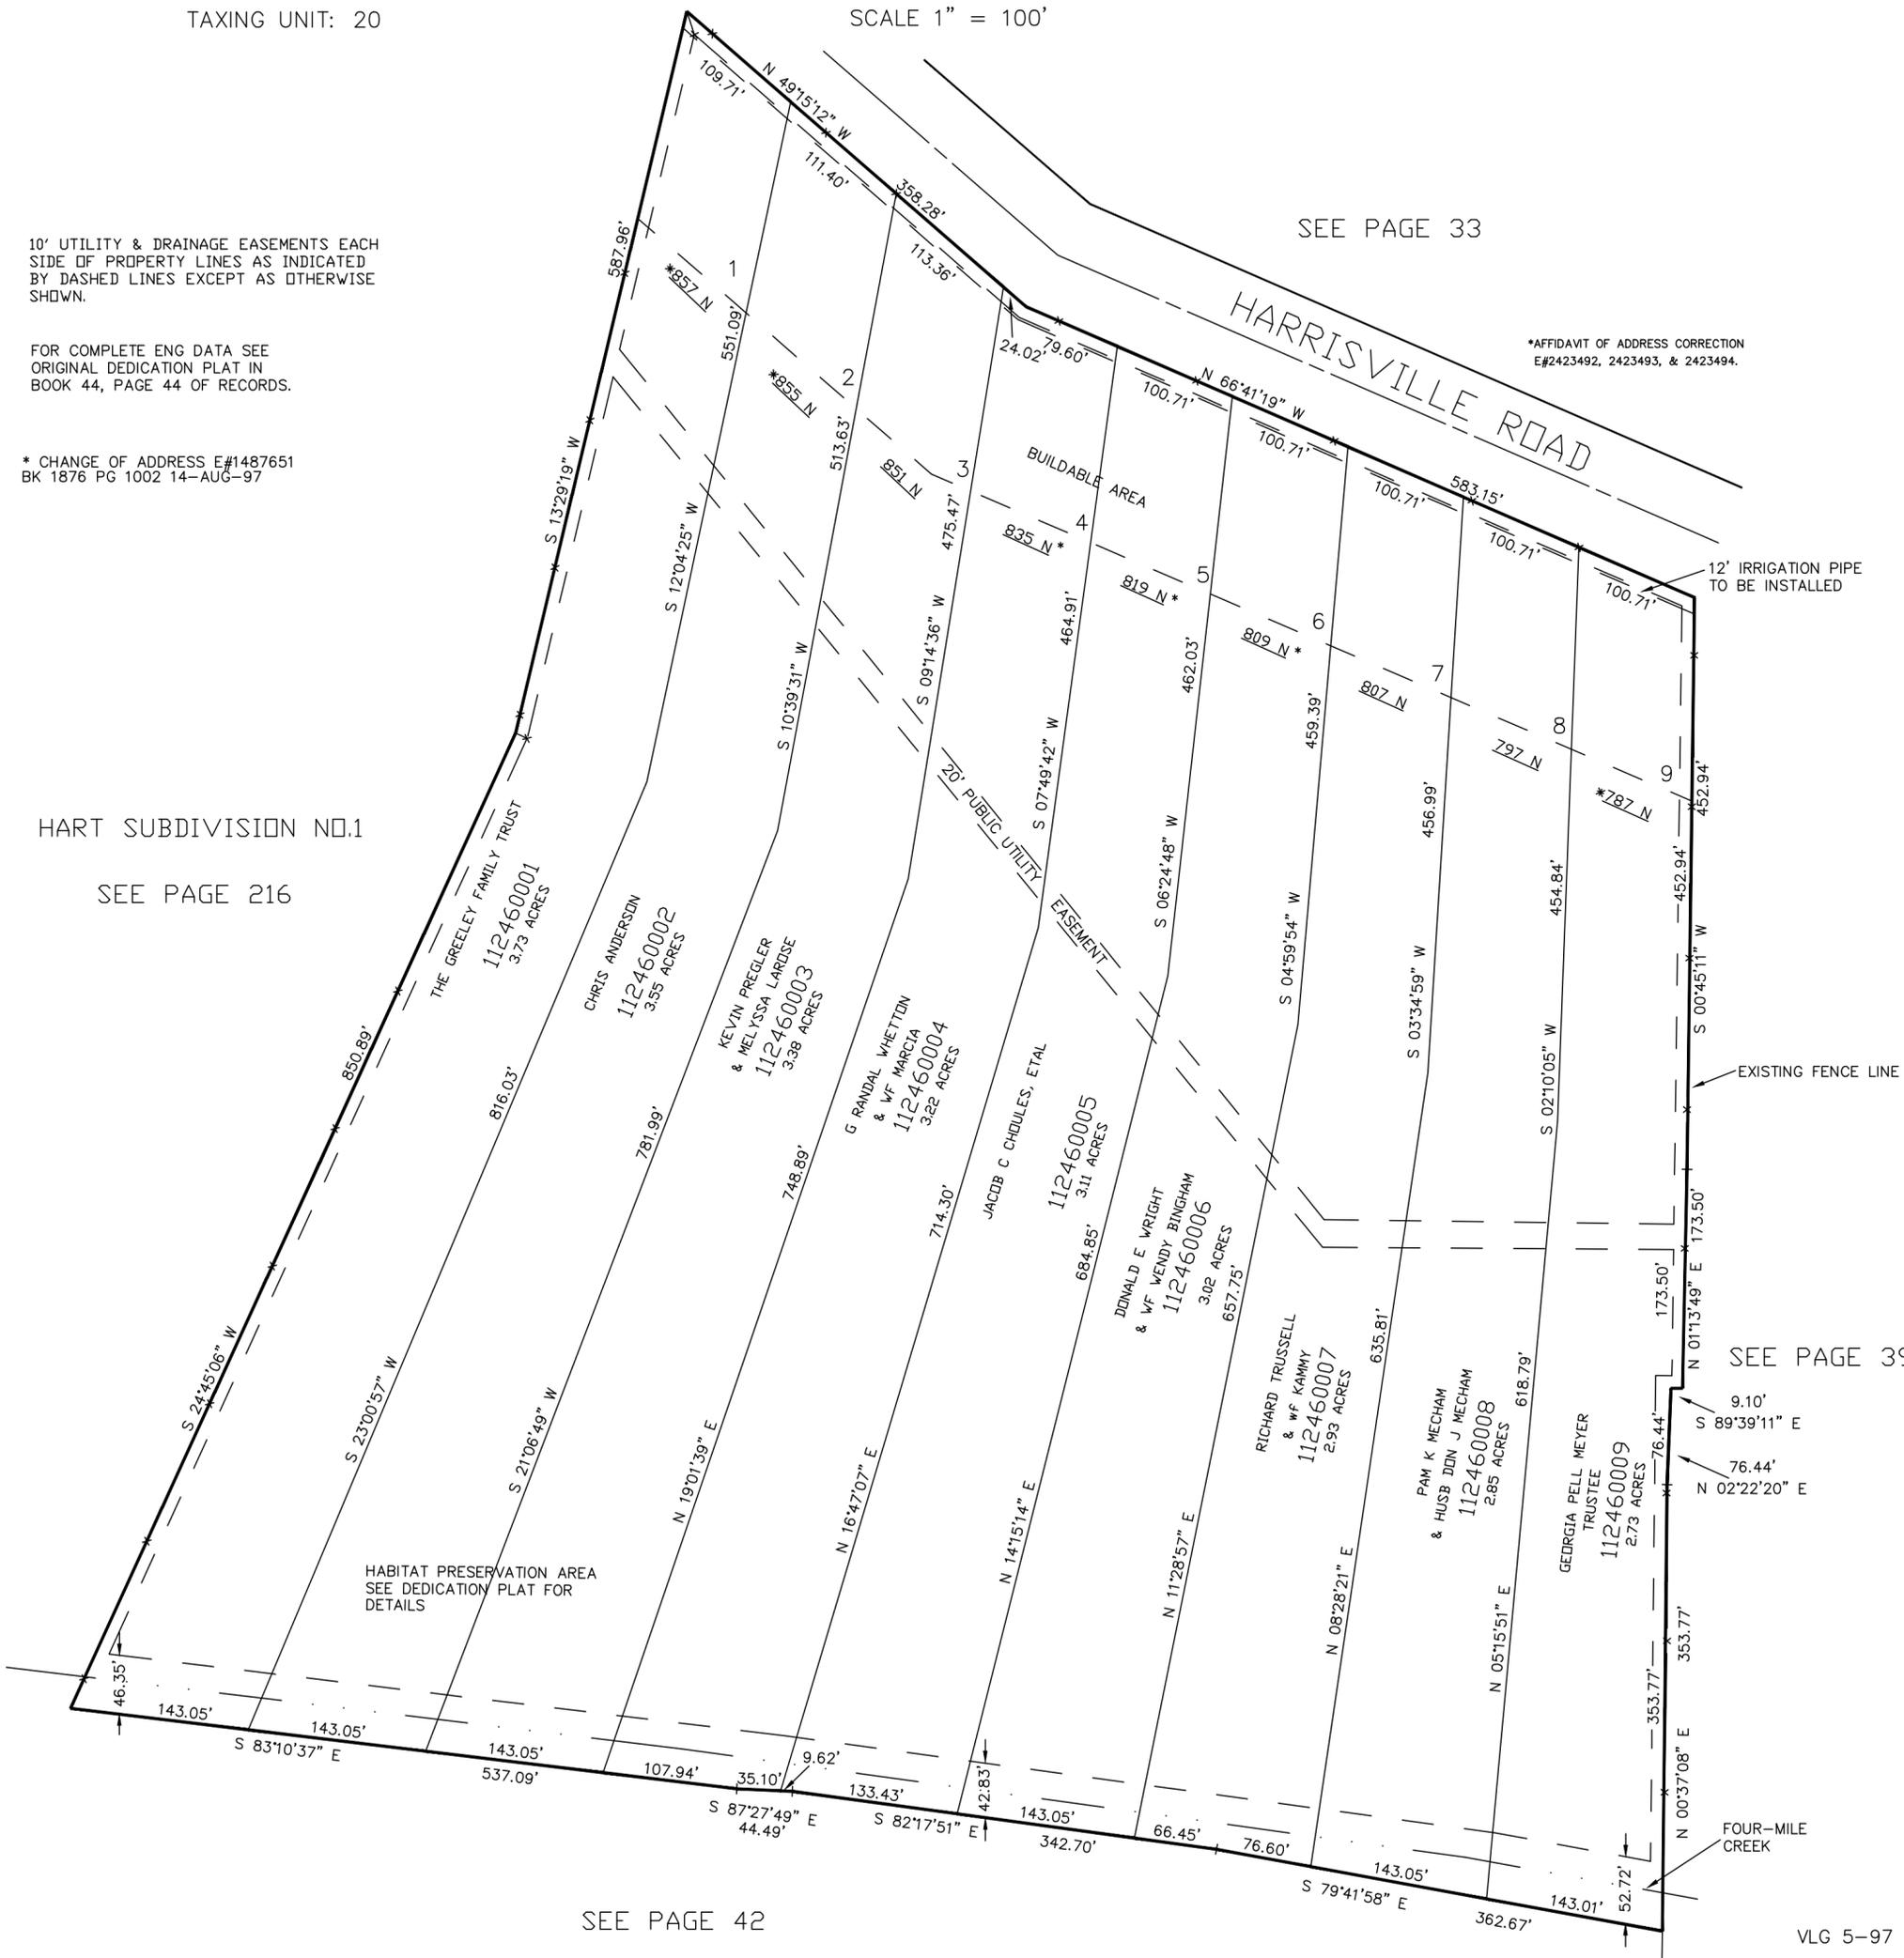

SEE PAGE 39

SEE PAGE 42