

PART OF THE SW 1/4 OF SEC. 5, AND THE NW 1/4 OF SEC. 8, T.6N., R.1W., S.L.B. & M.

THE COLONY SUBDIVISION NO. 5

IN HARRISVILLE CITY

SCALE 1" = 40'

TAXING UNIT: 20

SEE PAGE 204

25' EASEMENT
HARRISVILLE CANAL


SEE PAGE 18

SEE PAGE
196

SEE PAGE
197

10' UTILITY & DRAINAGE EASEMENTS EACH
SIDE OF PROPERTY LINES AS INDICATED
BY DASHED LINES EXCEPT AS OTHERWISE
SHOWN.

FOR COMPLETE ENG DATA SEE
ORIGINAL DEDICATION PLAT IN
BOOK 44, PAGE 49 OF RECORDS.

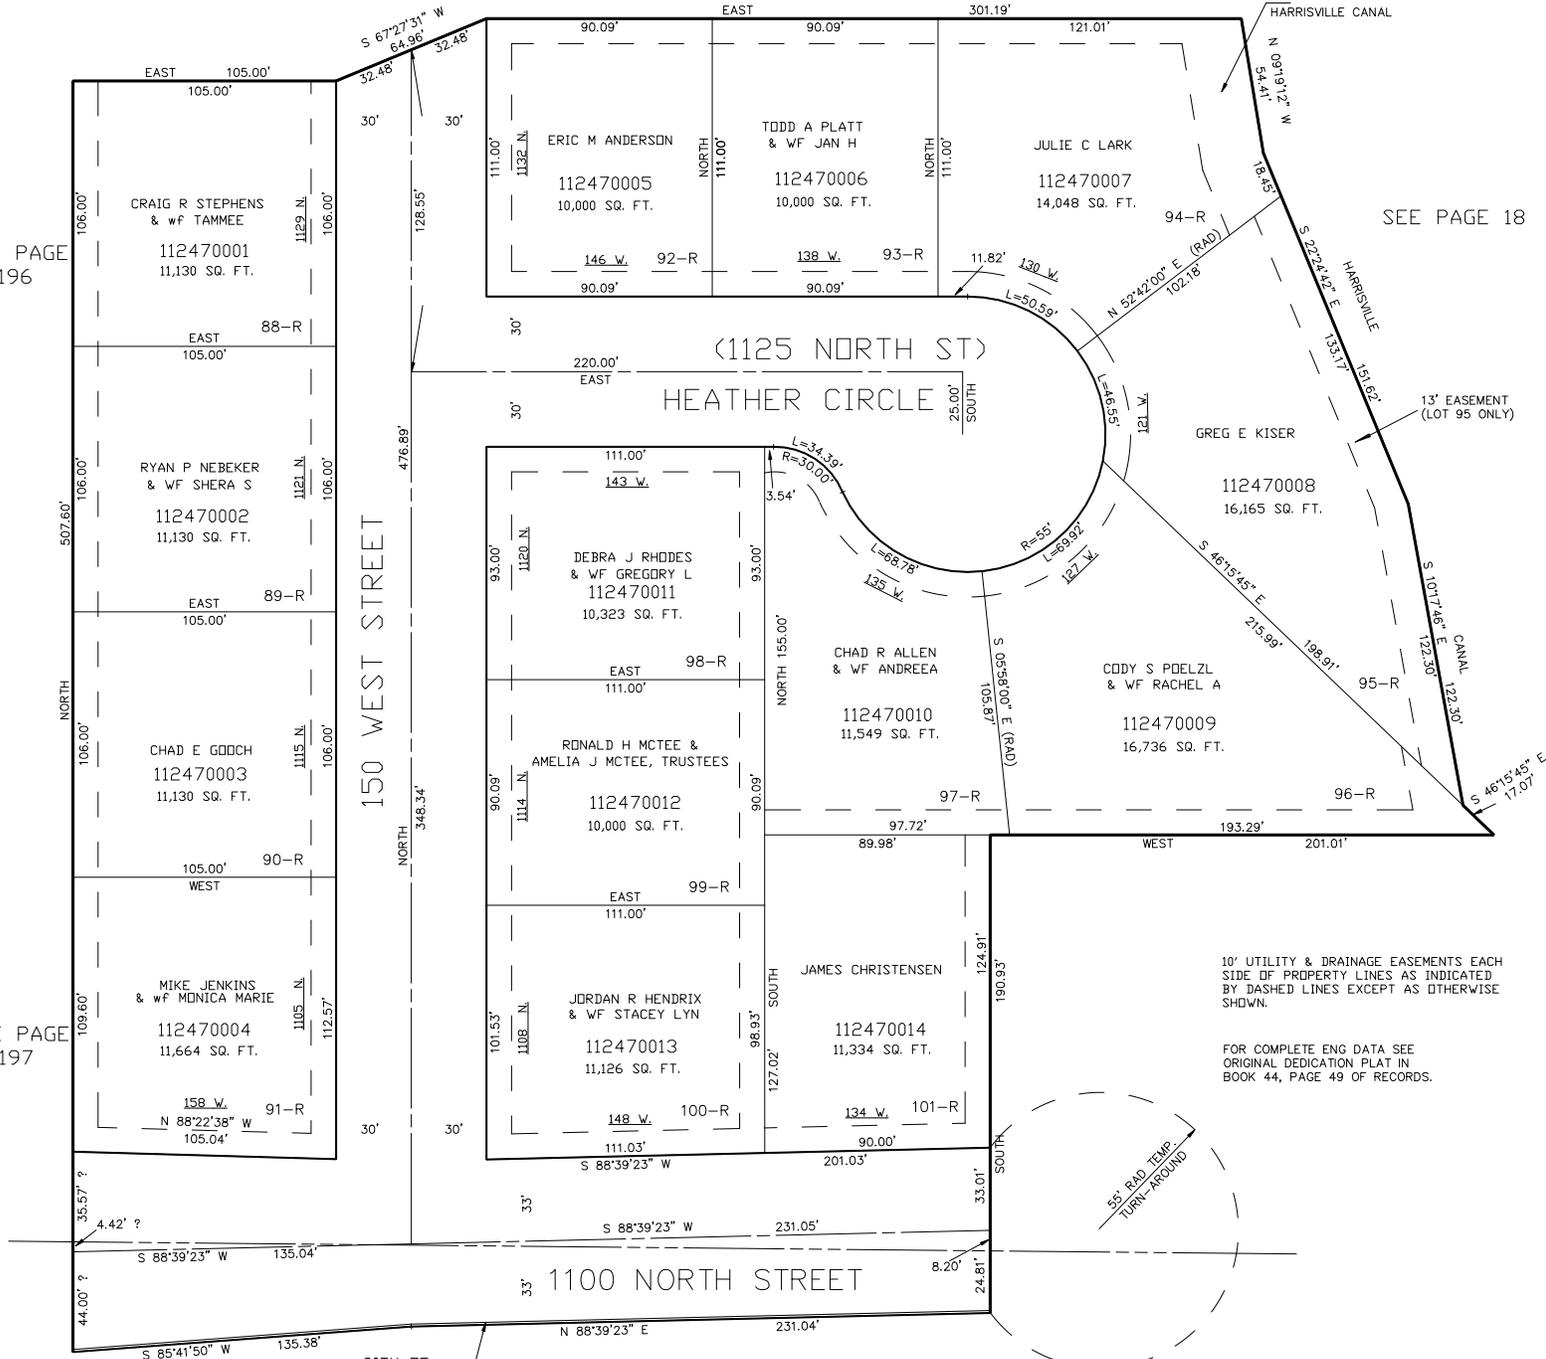

CITY OF
HARRISVILLE
112470015
366 SQ FT
(1' HOLDING STRIP)

SEE PAGE 33