

PART OF THE SW 1/4 OF SEC. 5, AND THE NW 1/4 OF SEC. 8, T.6N., R.1W., S.L.B. & M.

# THE COLONY SUBDIVISION NO. 5

IN HARRISVILLE CITY

SCALE 1" = 40'

TAXING UNIT: 20

SEE PAGE 204


25' EASEMENT  
HARRISVILLE CANAL

SEE PAGE 18

SEE PAGE  
196

SEE PAGE  
197

10' UTILITY & DRAINAGE EASEMENTS EACH  
SIDE OF PROPERTY LINES AS INDICATED  
BY DASHED LINES EXCEPT AS OTHERWISE  
SHOWN.  
  
FOR COMPLETE ENG DATA SEE  
ORIGINAL DEDICATION PLAT IN  
BOOK 44, PAGE 49 OF RECORDS.

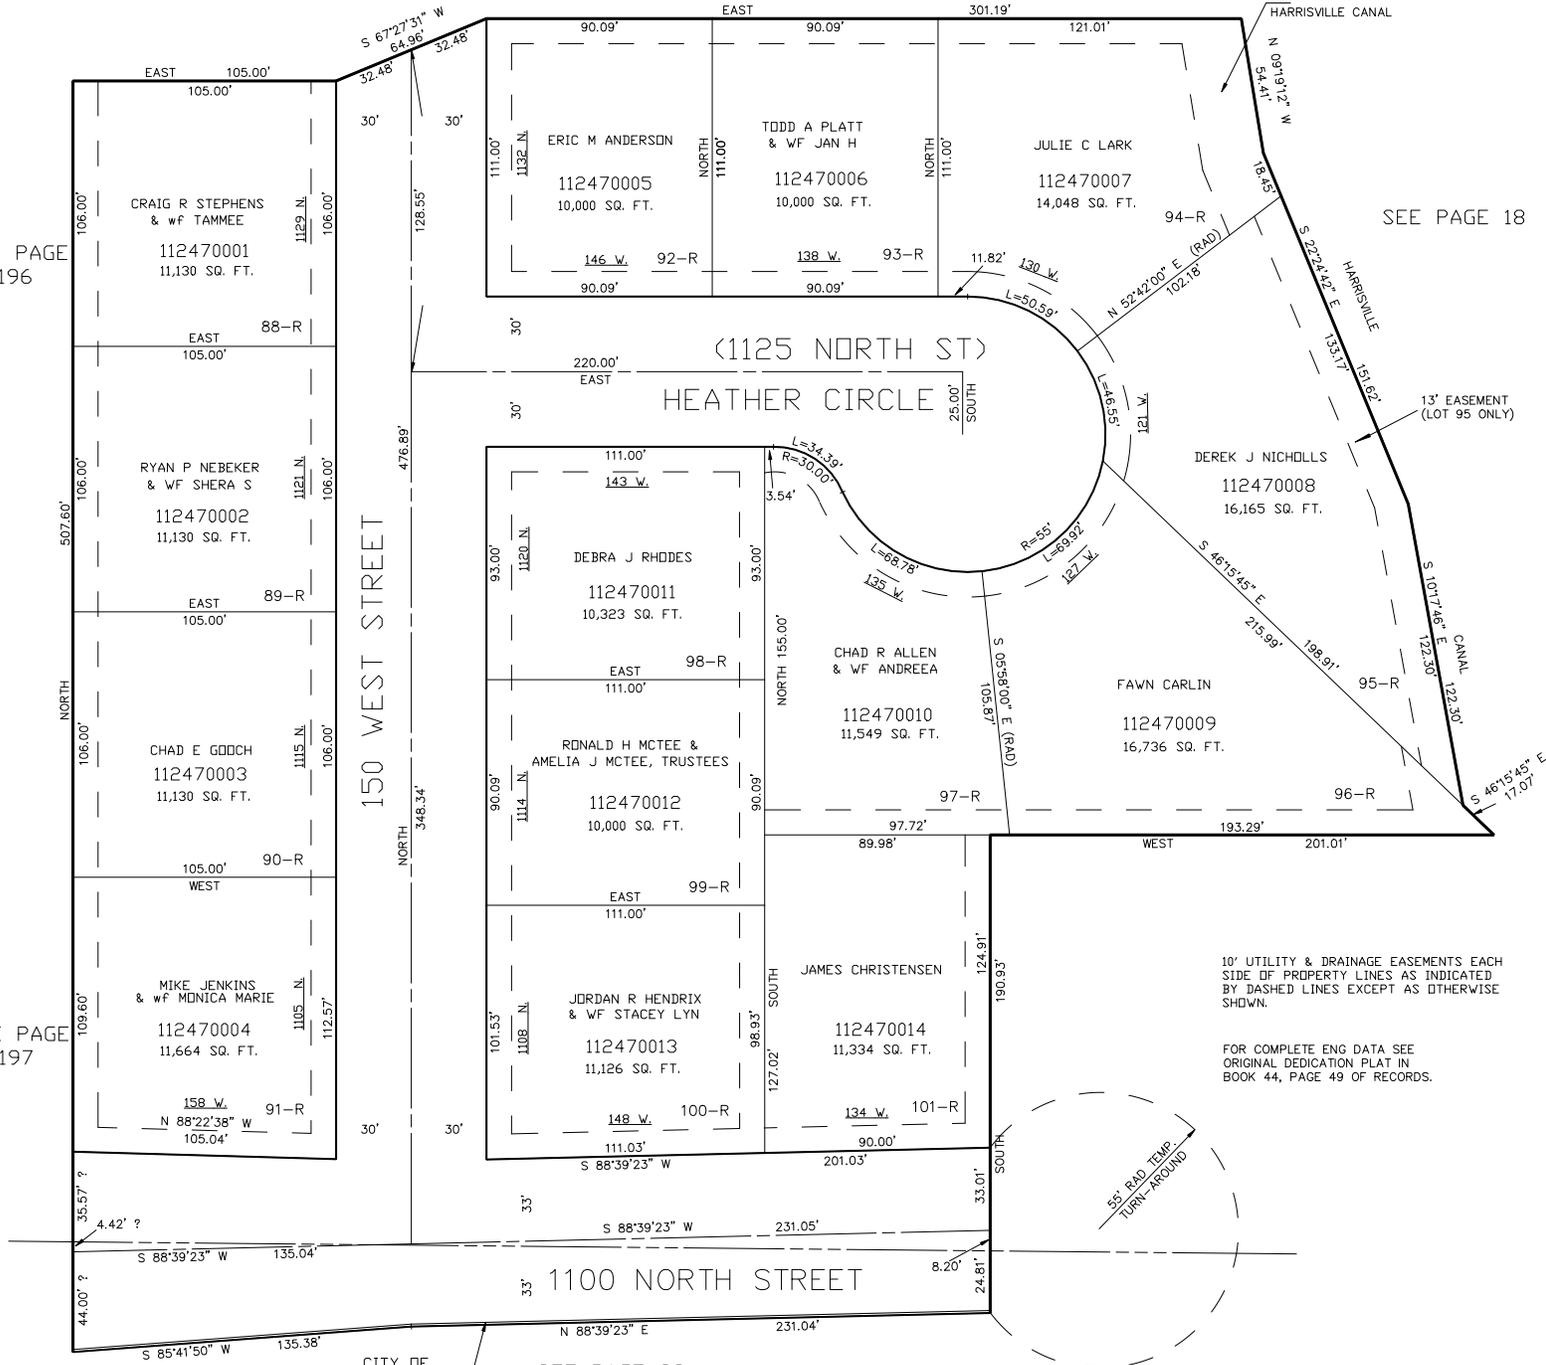

CITY OF  
HARRISVILLE  
112470015  
366 SQ FT  
( 1' HOLDING STRIP )

SEE PAGE 33