

PART OF THE SW 1/4 OF SEC. 5, AND THE NW 1/4 OF SEC. 8, T.6N., R.1W., S.L.B. & M.  
THE COLONY SUBDIVISION NO. 5

IN HARRISVILLE CITY  
SCALE 1" = 40'

TAXING UNIT: 20


SEE PAGE 204

SEE PAGE 196

SEE PAGE 18

SEE PAGE 197

10' UTILITY & DRAINAGE EASEMENTS EACH SIDE OF PROPERTY LINES AS INDICATED BY DASHED LINES EXCEPT AS OTHERWISE SHOWN.  
FOR COMPLETE ENG DATA SEE ORIGINAL DEDICATION PLAT IN BOOK 44, PAGE 49 OF RECORDS.

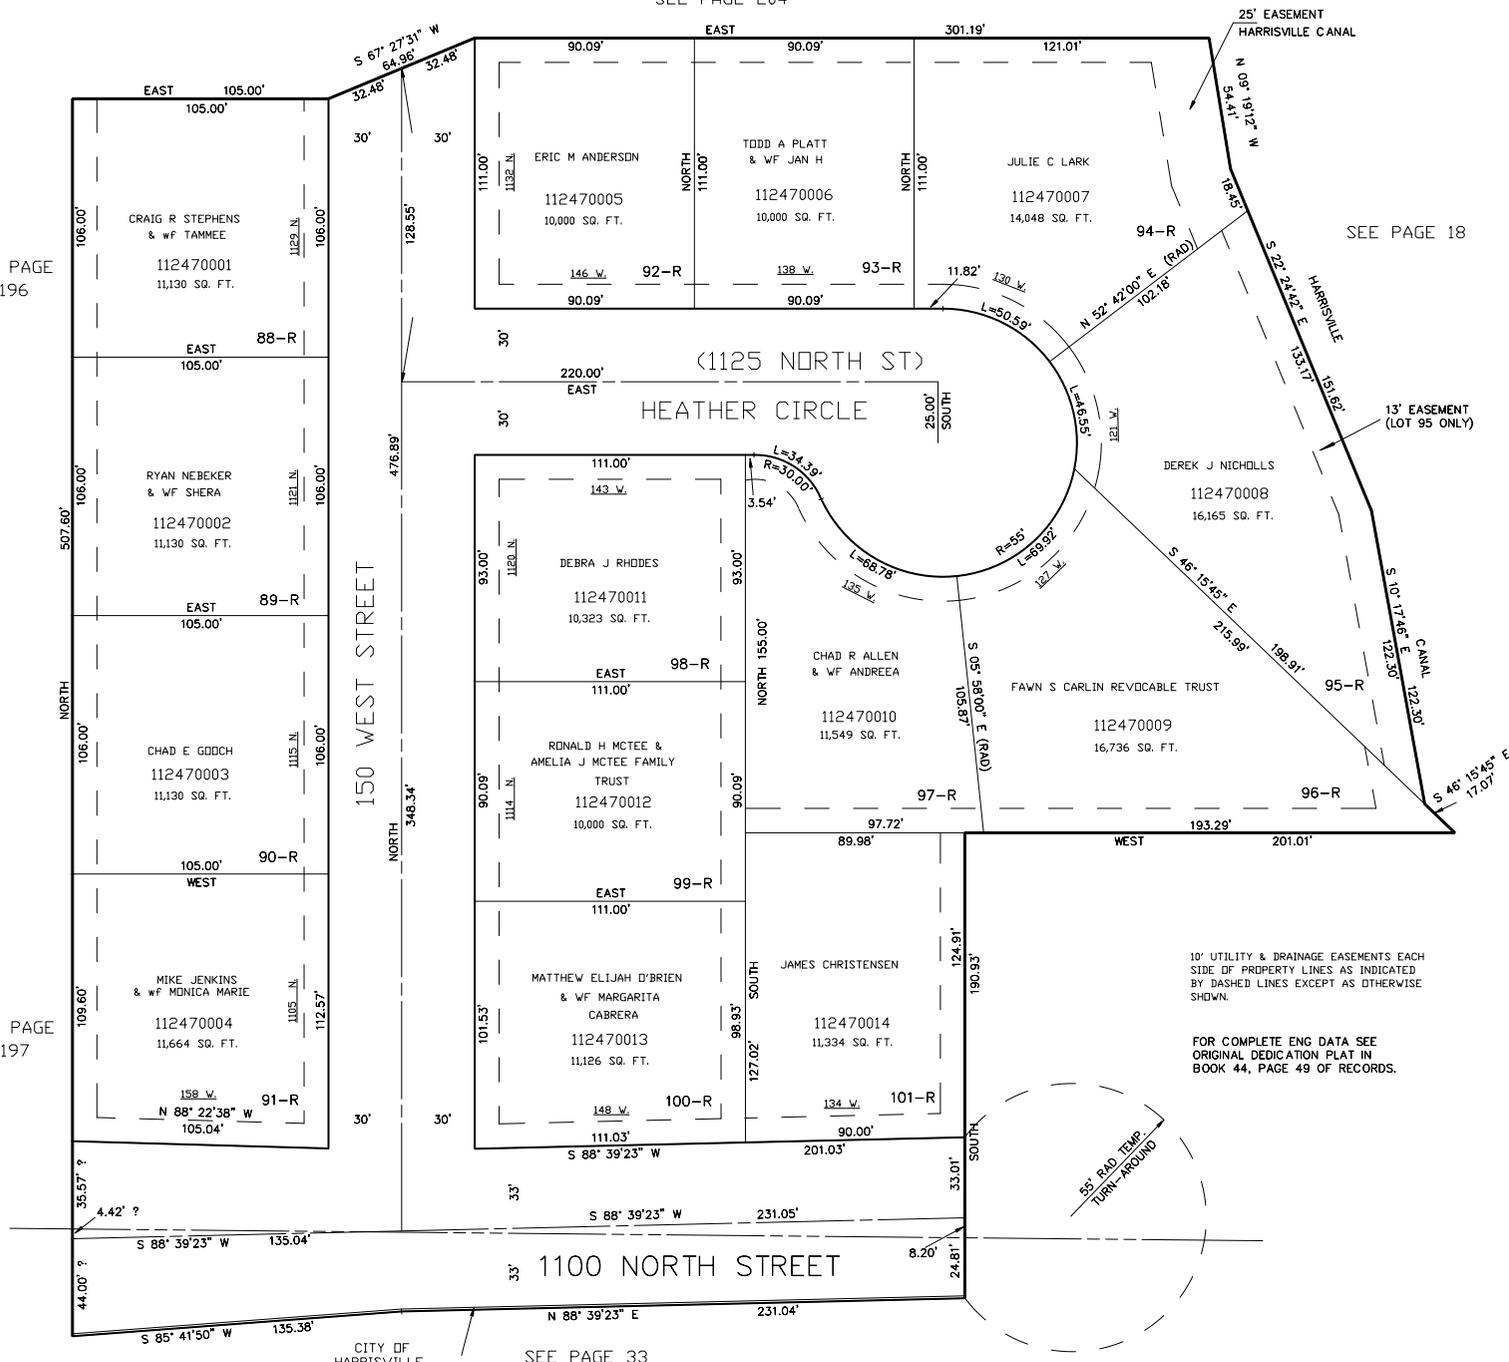

CITY OF HARRISVILLE  
112470015  
366 SQ FT  
(1' HOLDING STRIP)

SEE PAGE 33