

PART OF THE SW 1/4 OF SEC. 5, AND THE NW 1/4 OF SEC. 8, T.6N., R.1W., S.L.B. & M.
THE COLONY SUBDIVISION NO. 5

IN HARRISVILLE CITY

TAXING UNIT: 20

SCALE 1" = 40'


SEE PAGE 204

SEE PAGE 196

SEE PAGE 18

SEE PAGE 197

SEE PAGE 33

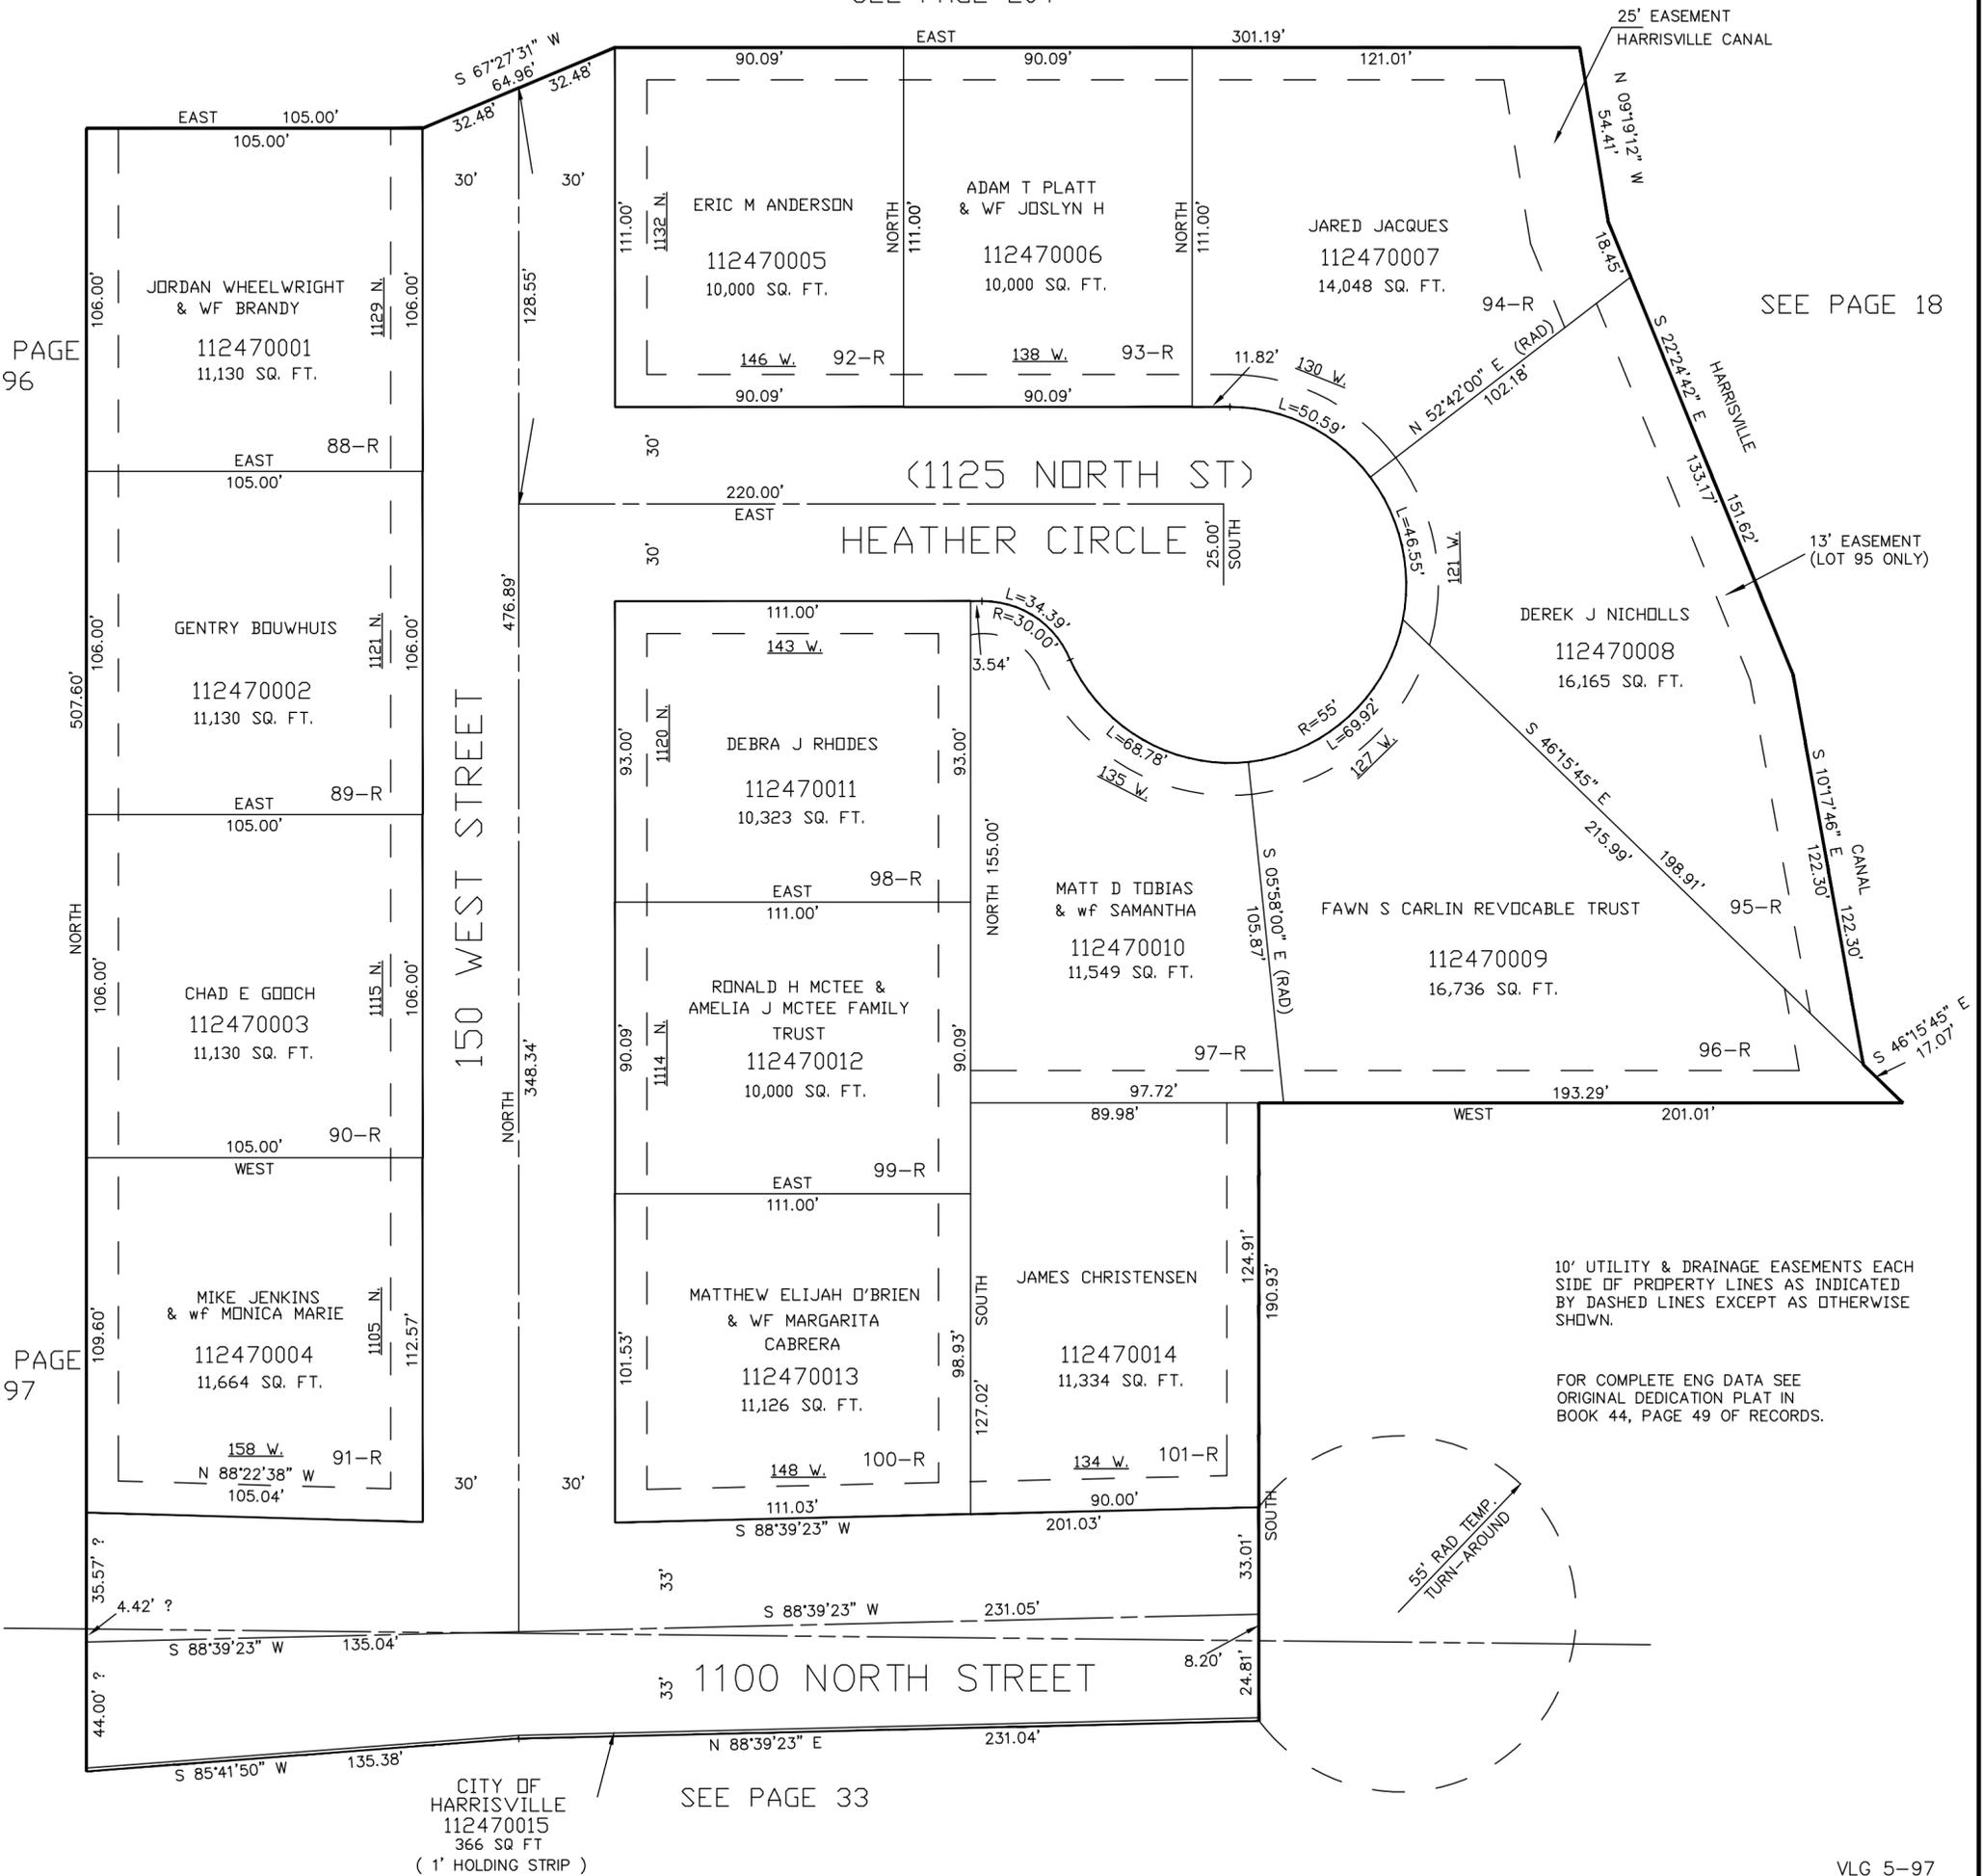

CITY OF HARRISVILLE
 112470015
 366 SQ FT
 (1' HOLDING STRIP)

10' UTILITY & DRAINAGE EASEMENTS EACH SIDE OF PROPERTY LINES AS INDICATED BY DASHED LINES EXCEPT AS OTHERWISE SHOWN.
 FOR COMPLETE ENG DATA SEE ORIGINAL DEDICATION PLAT IN BOOK 44, PAGE 49 OF RECORDS.