


ASPEN HEIGHTS SUBDIVISION PHASE-2
PART OF THE NORTH 1/2 OF SEC. 9, T.6N., R.1W., S.L.B. & M.
IN OGDEN CITY
SCALE 1" = 60'

TAXING UNIT: 25

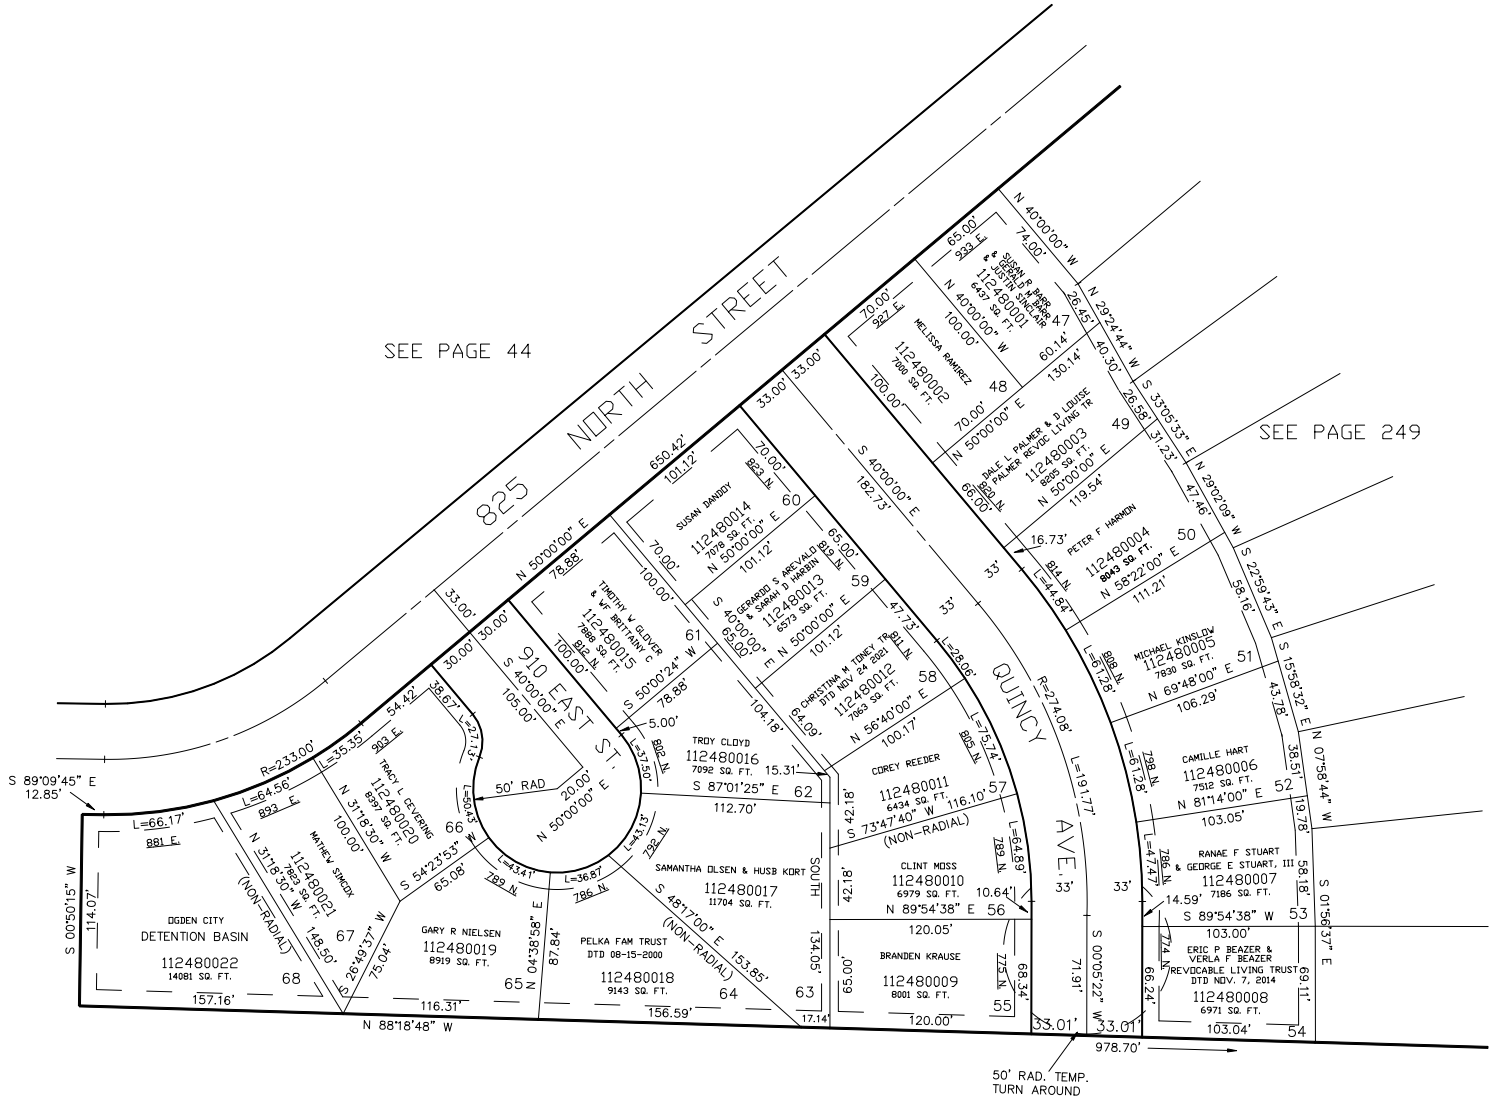

SEE PAGE 44

SEE PAGE 249

SEE PAGE 44

FOR COMPLETE ENG DATA SEE
ORIGINAL DEDICATION PLAT IN
BOOK 44, PAGE 84 OF RECORDS.

10' UTILITY & DRAINAGE EASEMENTS EACH
SIDE OF PROPERTY LINES AS INDICATED
BY DASHED LINES EXCEPT AS OTHERWISE
SHOWN.

FOR TAX PURPOSES ONLY

VLG 6-97