

ASPEN HEIGHTS SUBDIVISION PHASE-2

LOTS 21 THRU 46

PART OF THE NORTH 1/2 OF SEC. 9, T.6N., R.1W., S.L.B. & M.

IN OGDEN CITY

SCALE 1" = 60'

TAXING UNIT: 25

SEE PAGE 152


SEE PAGE 44

SEE PAGE 244

SEE PAGE 248

FOR COMPLETE ENG DATA SEE
ORIGINAL DEDICATION PLAT IN
BOOK 44, PAGE 84 OF RECORDS.

10' UTILITY & DRAINAGE EASEMENTS EACH
SIDE OF PROPERTY LINES AS INDICATED
BY DASHED LINES EXCEPT AS OTHERWISE
SHOWN.

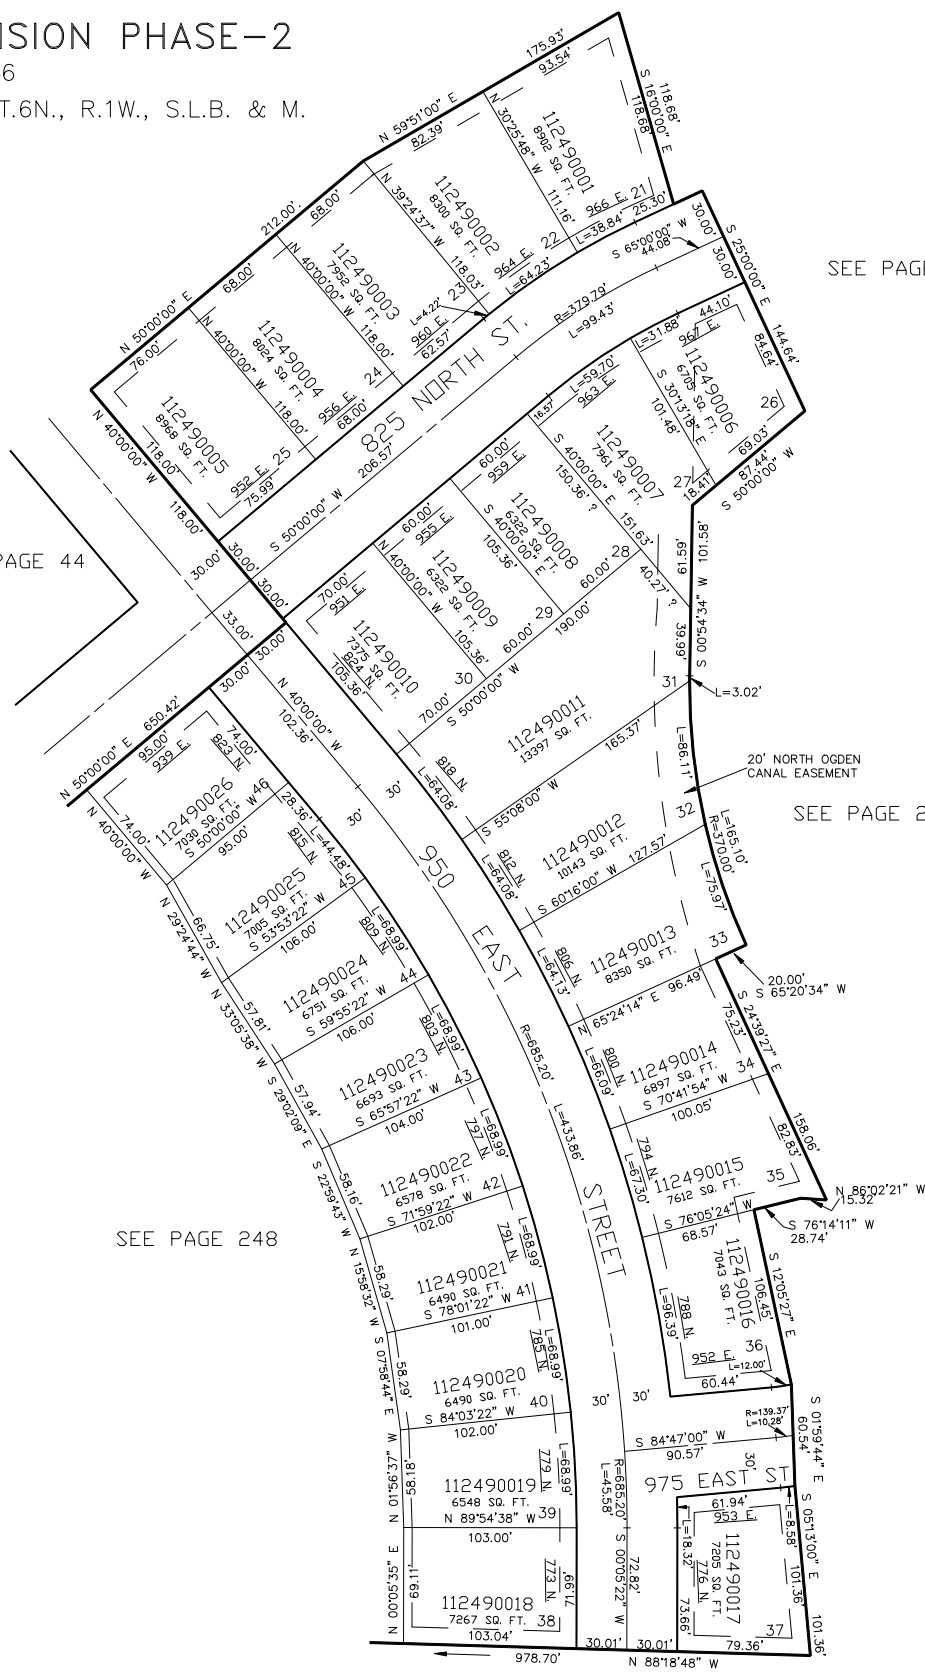

SEE PAGE 44