

# ASPEN HEIGHTS SUBDIVISION PHASE-2

LOTS 22 THRU 46

PART OF THE NORTH 1/2 OF SEC. 9, T.6N., R.1W., S.L.B. & M.

ASPEN HEIGHTS SUBDIVISION PHASE 2 LOT 21 AMD

DED. PLAT BOOK 48, PAGE 71

IN OGDEN CITY

SCALE 1" = 60'

TAXING UNIT: 25

SEE PAGE 44

SEE PAGE 152

ASPEN HEIGHTS SUB PHASE 3


SEE PAGE 310

SEE PAGE 244

SEE PAGE 248

FOR COMPLETE ENG DATA SEE ORIGINAL DEDICATION PLAT IN BOOK 44, PAGE 84 OF RECORDS.

10' UTILITY & DRAINAGE EASEMENTS EACH SIDE OF PROPERTY LINES AS INDICATED BY DASHED LINES EXCEPT AS OTHERWISE SHOWN.

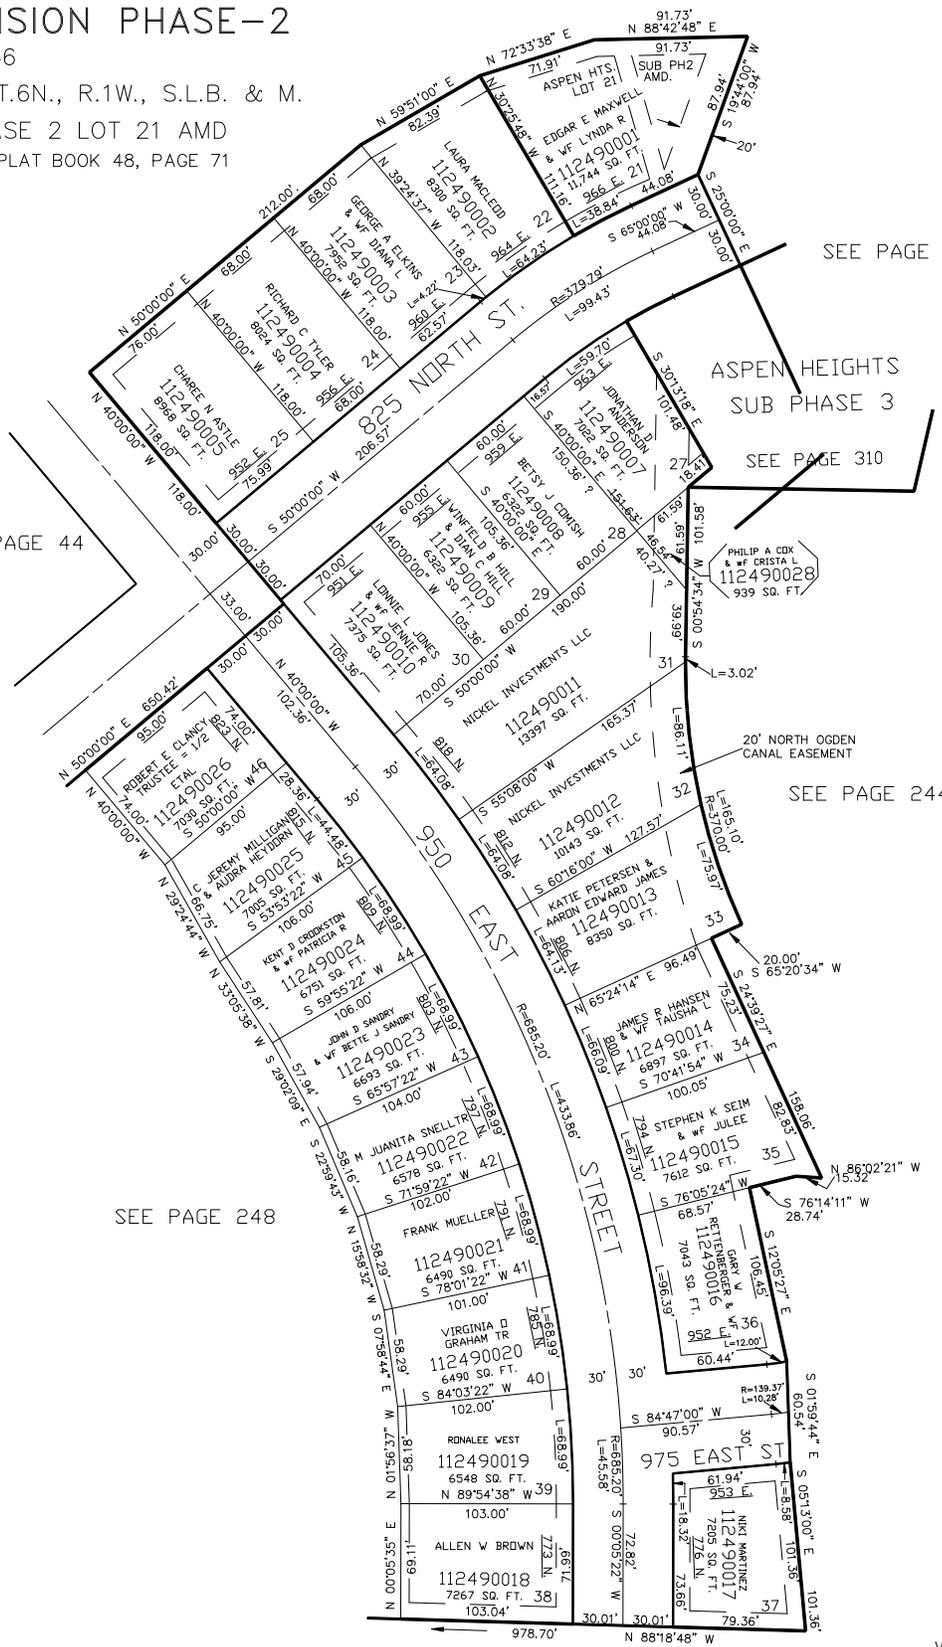

SEE PAGE 44