

PART OF THE W. 1/2 OF SECTION 6, T.6N., R.1W., S.L.B. & M.
REDFORD ESTATES SUBDIVISION NO. 2

IN OGDEN CITY


TAXING UNIT: 25

SCALE 1" = 40'

SEE PAGE 20

SEE PAGE 20

SEE PAGE 227

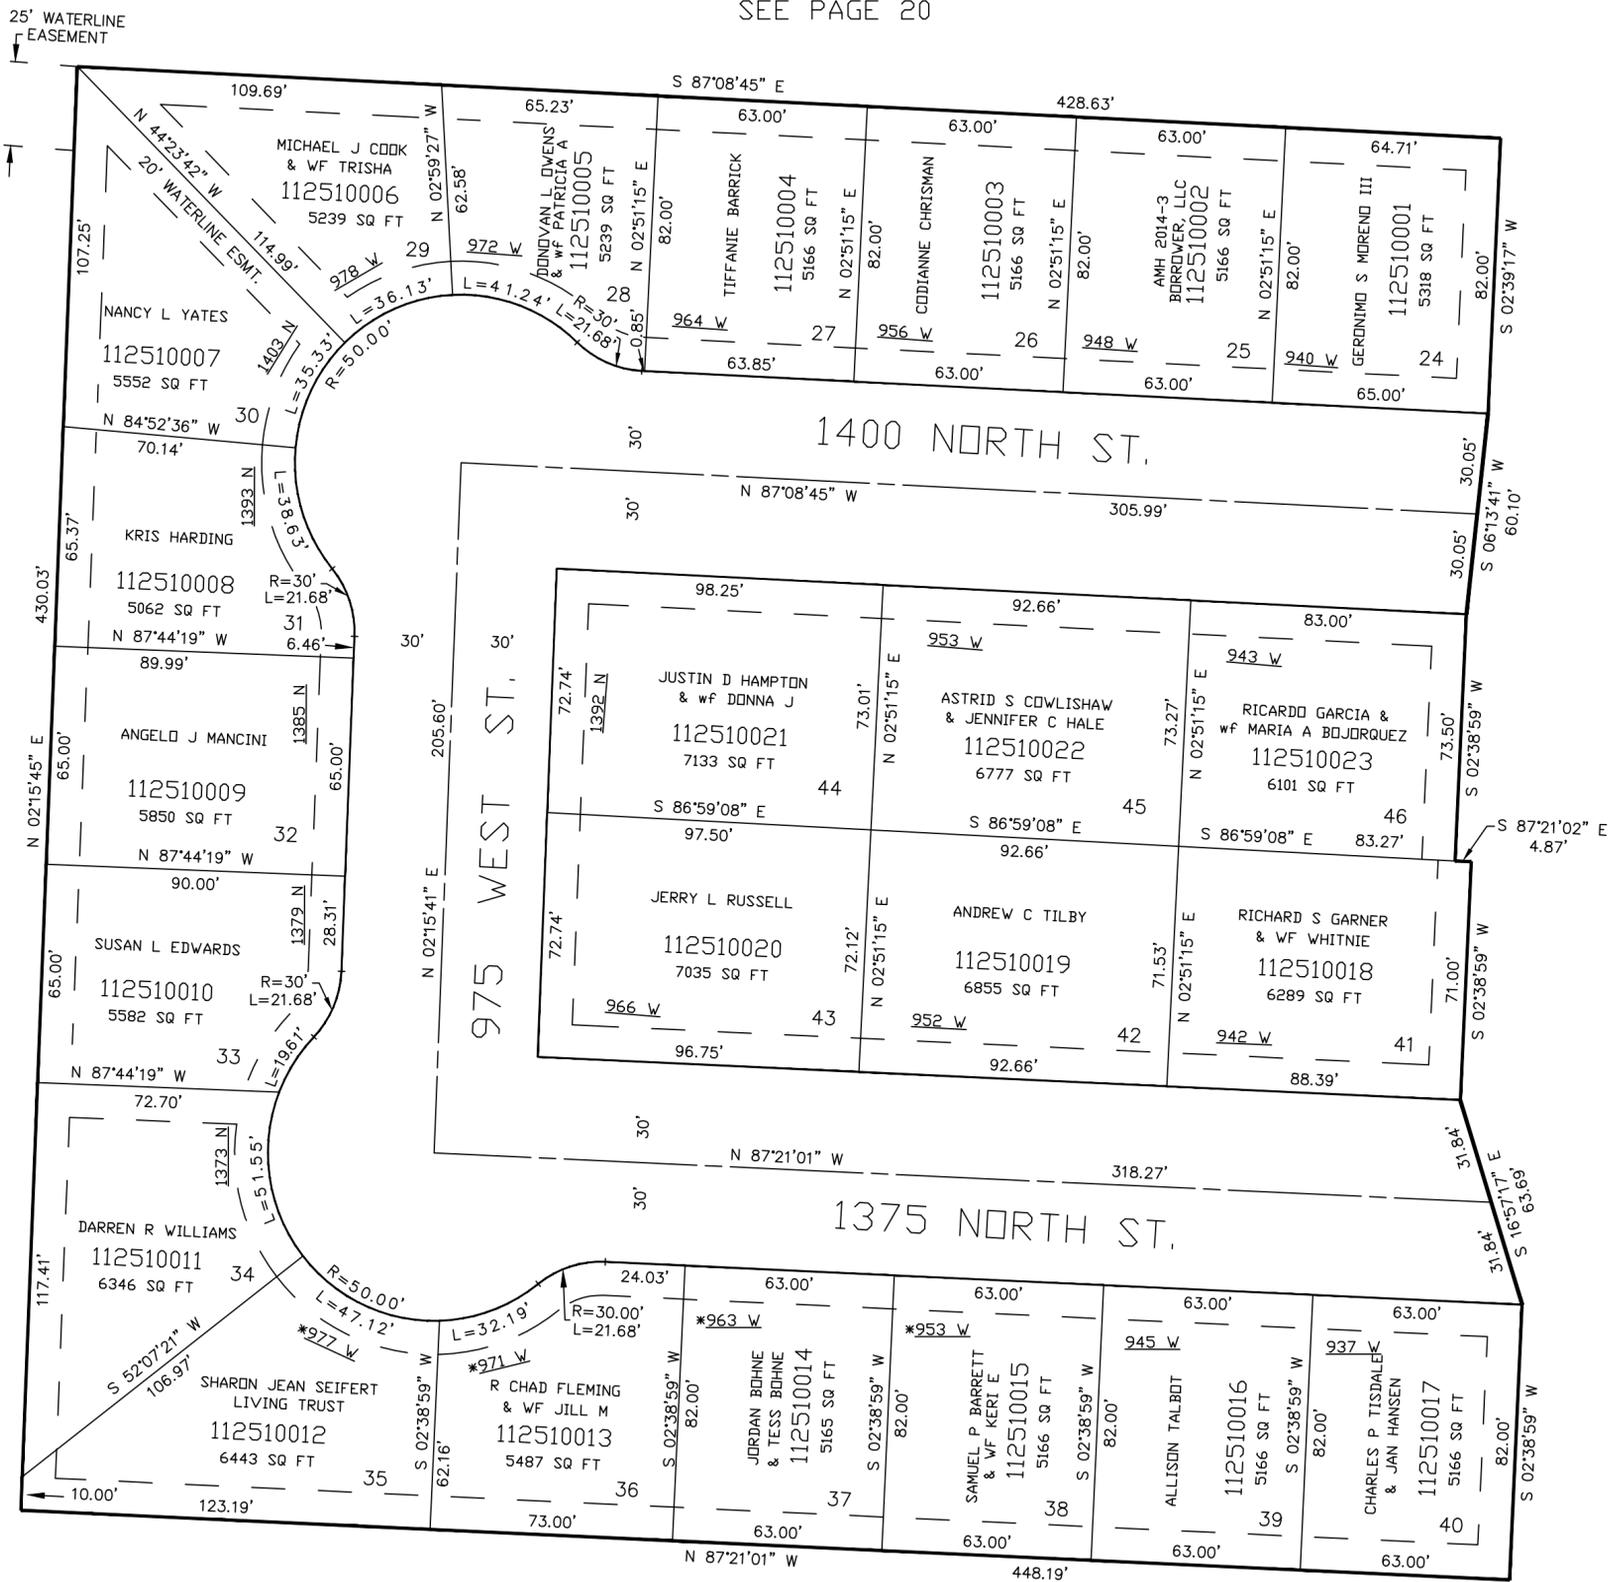

10' UTILITY & DRAINAGE EASEMENTS EACH SIDE OF PROPERTY LINES AS INDICATED BY DASHED LINES EXCEPT AS OTHERWISE SHOWN.

SEE PAGE 22

FOR COMPLETE ENG DATA SEE ORIGINAL DEDICATION PLAT IN BOOK 44, PAGE 98 OF RECORDS.

*ADMINISTRATIVE ORDER
CHANGING ADDRESSES
E#1827077 BK 2209 PG 912
12-FEB-2002