


PART OF THE N.E. 1/4 OF SECTION 4, T.6N., R.1W., S.L.B. & M.  
**GREENFIELD SUBDIVISION – PHASE 12**

IN NORTH OGDEN CITY

TAXING UNIT: 10

SCALE 1" = 50'

SEE PAGE 3-1

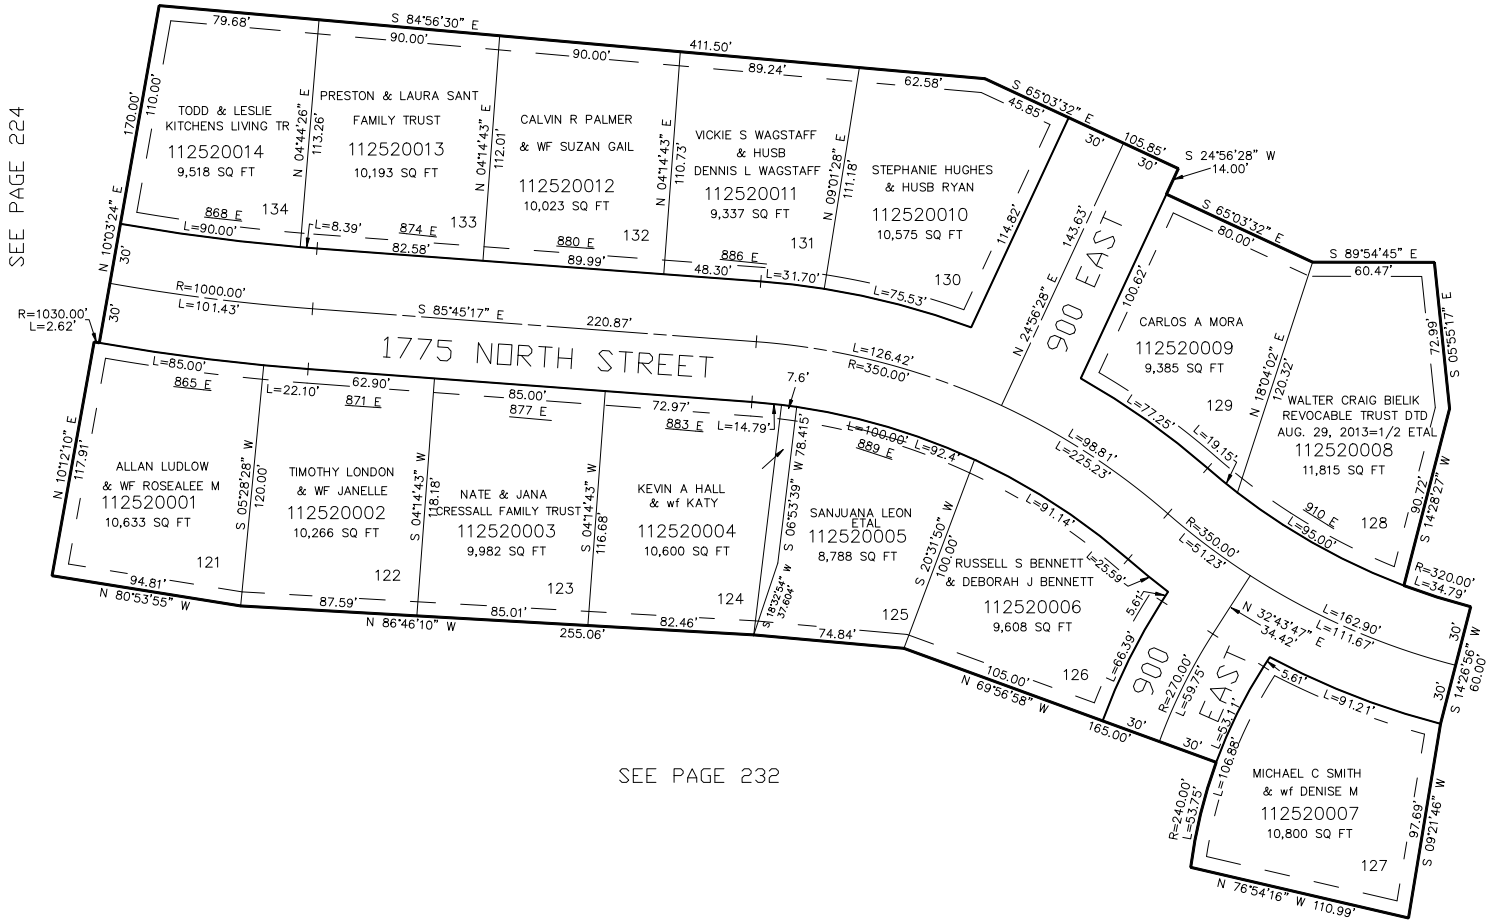

SEE PAGE 224

SEE PAGE 3-1

SEE PAGE 232

FOR COMPLETE ENG DATA SEE  
ORIGINAL DEDICATION PLAT IN  
BOOK 45, PAGE 32 OF RECORDS.

7' UTILITY & DRAINAGE EASEMENTS EACH  
SIDE OF PROPERTY LINES AS INDICATED  
BY DASHED LINES EXCEPT AS OTHERWISE  
SHOWN.