


PART OF THE N.E. 1/4 OF SECTION 4, T.6N., R.1W., S.L.B. & M.
GREENFIELD SUBDIVISION – PHASE 12

IN NORTH OGDEN CITY

TAXING UNIT: 10

SCALE 1" = 50'

SEE PAGE 3-1

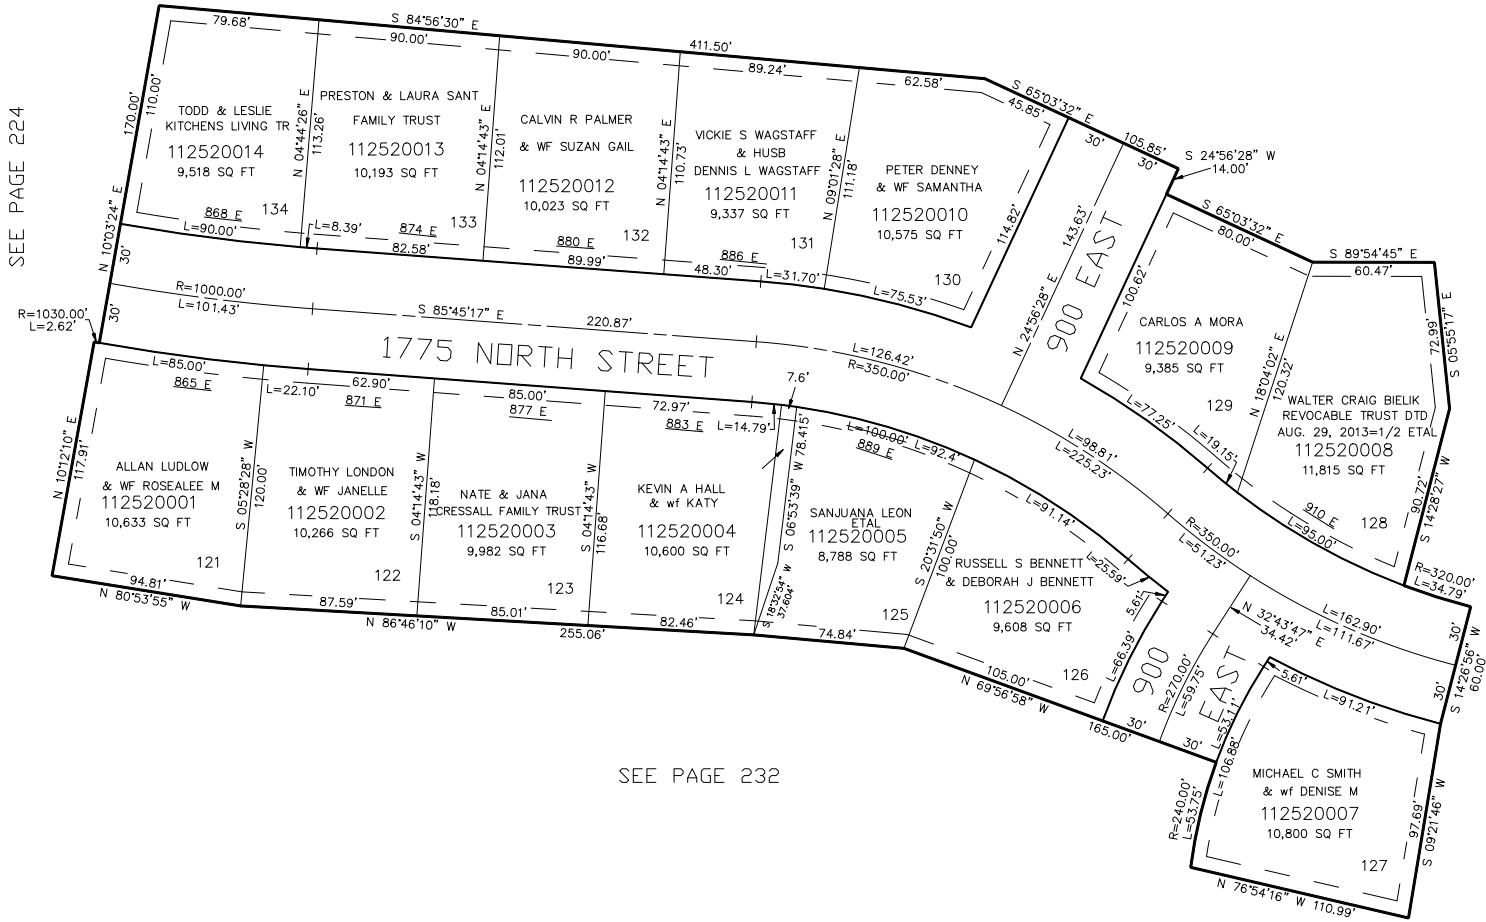

SEE PAGE 224

SEE PAGE 3-1

SEE PAGE 232

FOR COMPLETE ENG DATA SEE
ORIGINAL DEDICATION PLAT IN
BOOK 45, PAGE 32 OF RECORDS.

7' UTILITY & DRAINAGE EASEMENTS EACH
SIDE OF PROPERTY LINES AS INDICATED
BY DASHED LINES EXCEPT AS OTHERWISE
SHOWN.

FOR TAX PURPOSES ONLY