


PART OF THE WEST 1/2, OF SEC. 4, T.6N., R.1W., S.L.B. & M.
WHISPER WILLOW SUBDIVISION PHASE 1

IN OGDEN CITY

TAXING UNIT: 14

SCALE 1" = 80'

SEE PAGE 4

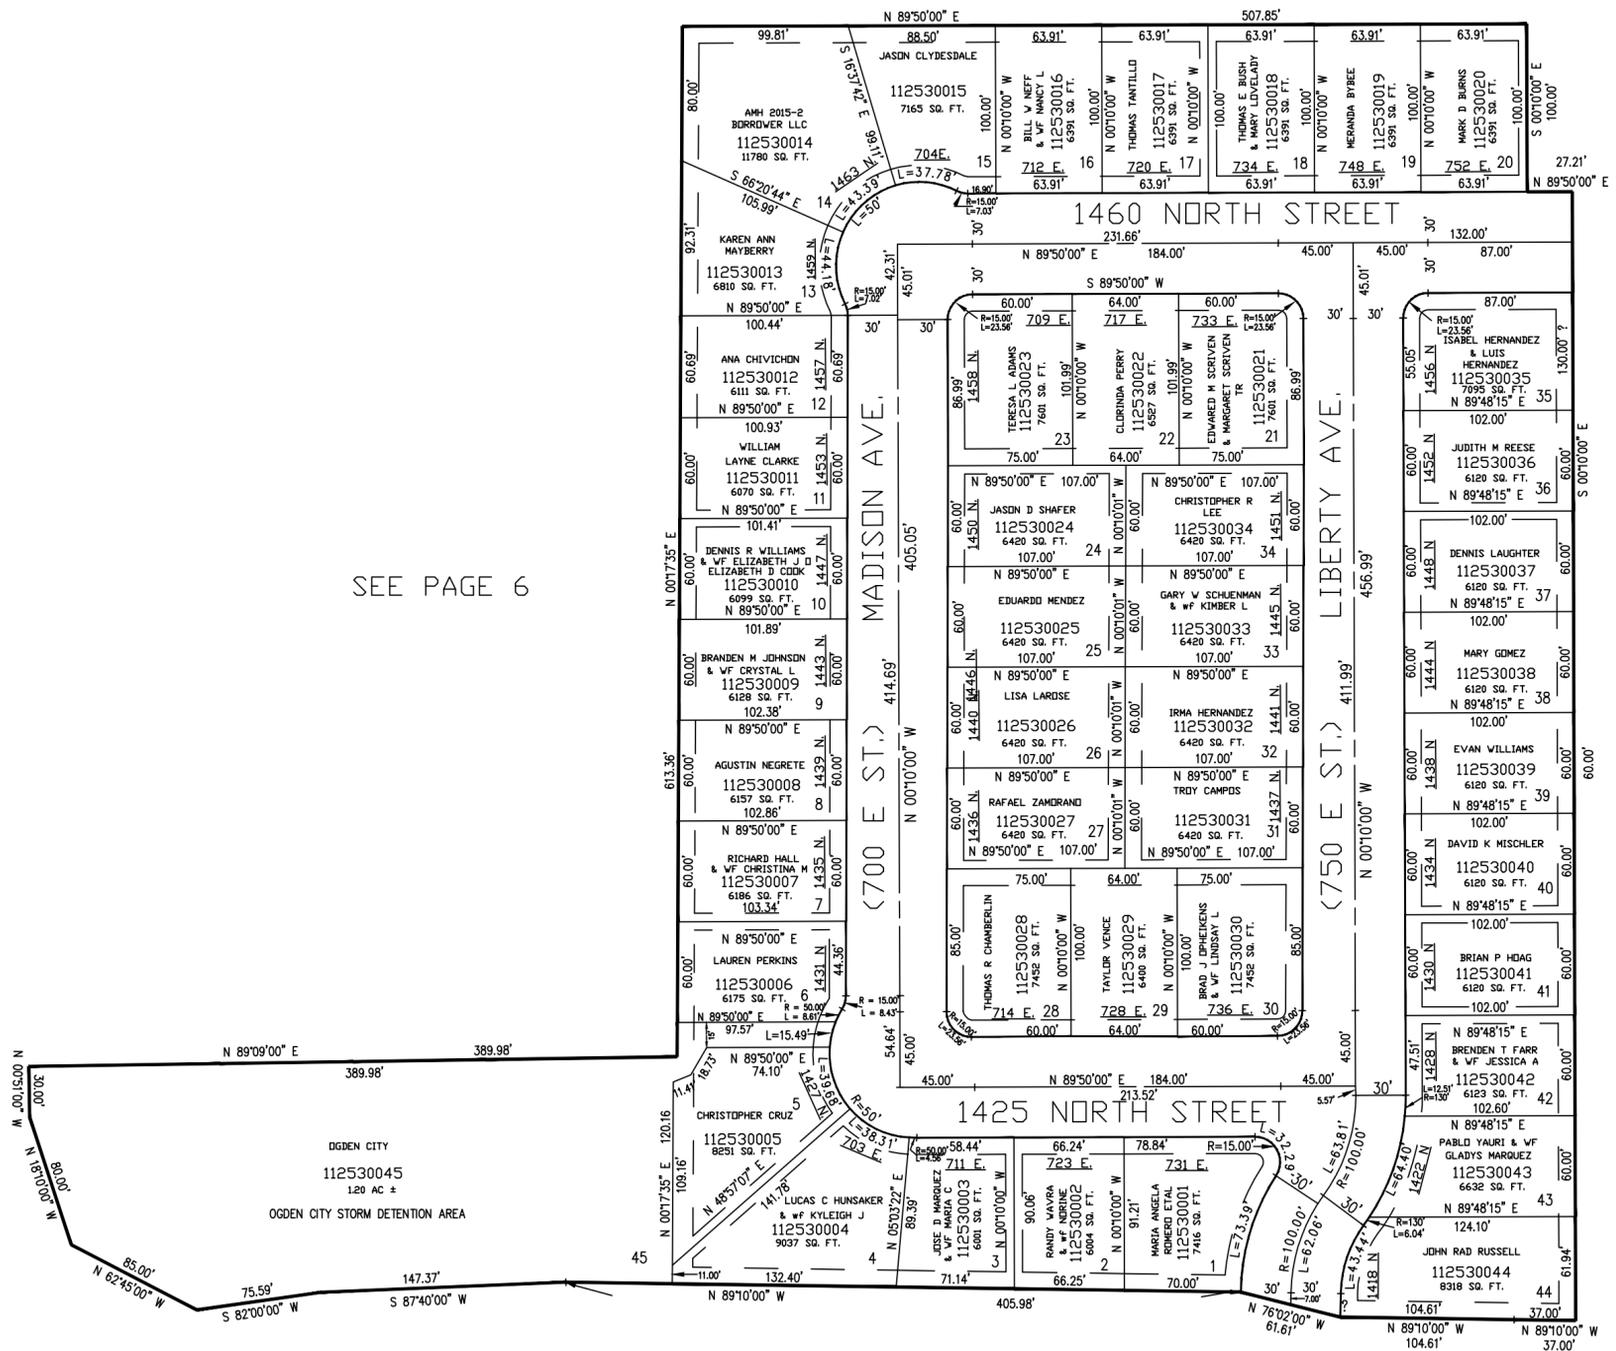

SEE PAGE 6

SEE PAGE 6

SEE PAGE 10

ALL P.U. & D.E. ARE 10' WIDE ON FRONT AND REAR LOT LINES AND 5' WIDE ON SIDE LOT LINES UNLESS OTHER WISE INDICATED.

FOR COMPLETE ENG DATA SEE ORIGINAL DEDICATION PLAT IN BOOK 45, PAGE 54 OF RECORDS.

* ADDRESS CHANGE E#1861613 07/16/02