


PART OF THE WEST 1/2, OF SEC. 6, T.6N., R.1W., S.L.B. & M.  
**WILLOWWOOD CONDOMINIUMS**

IN OGDEN CITY  
 SCALE 1" = 30'

TAXING UNIT: 25

SEE PAGE 22

SEE PAGE 22

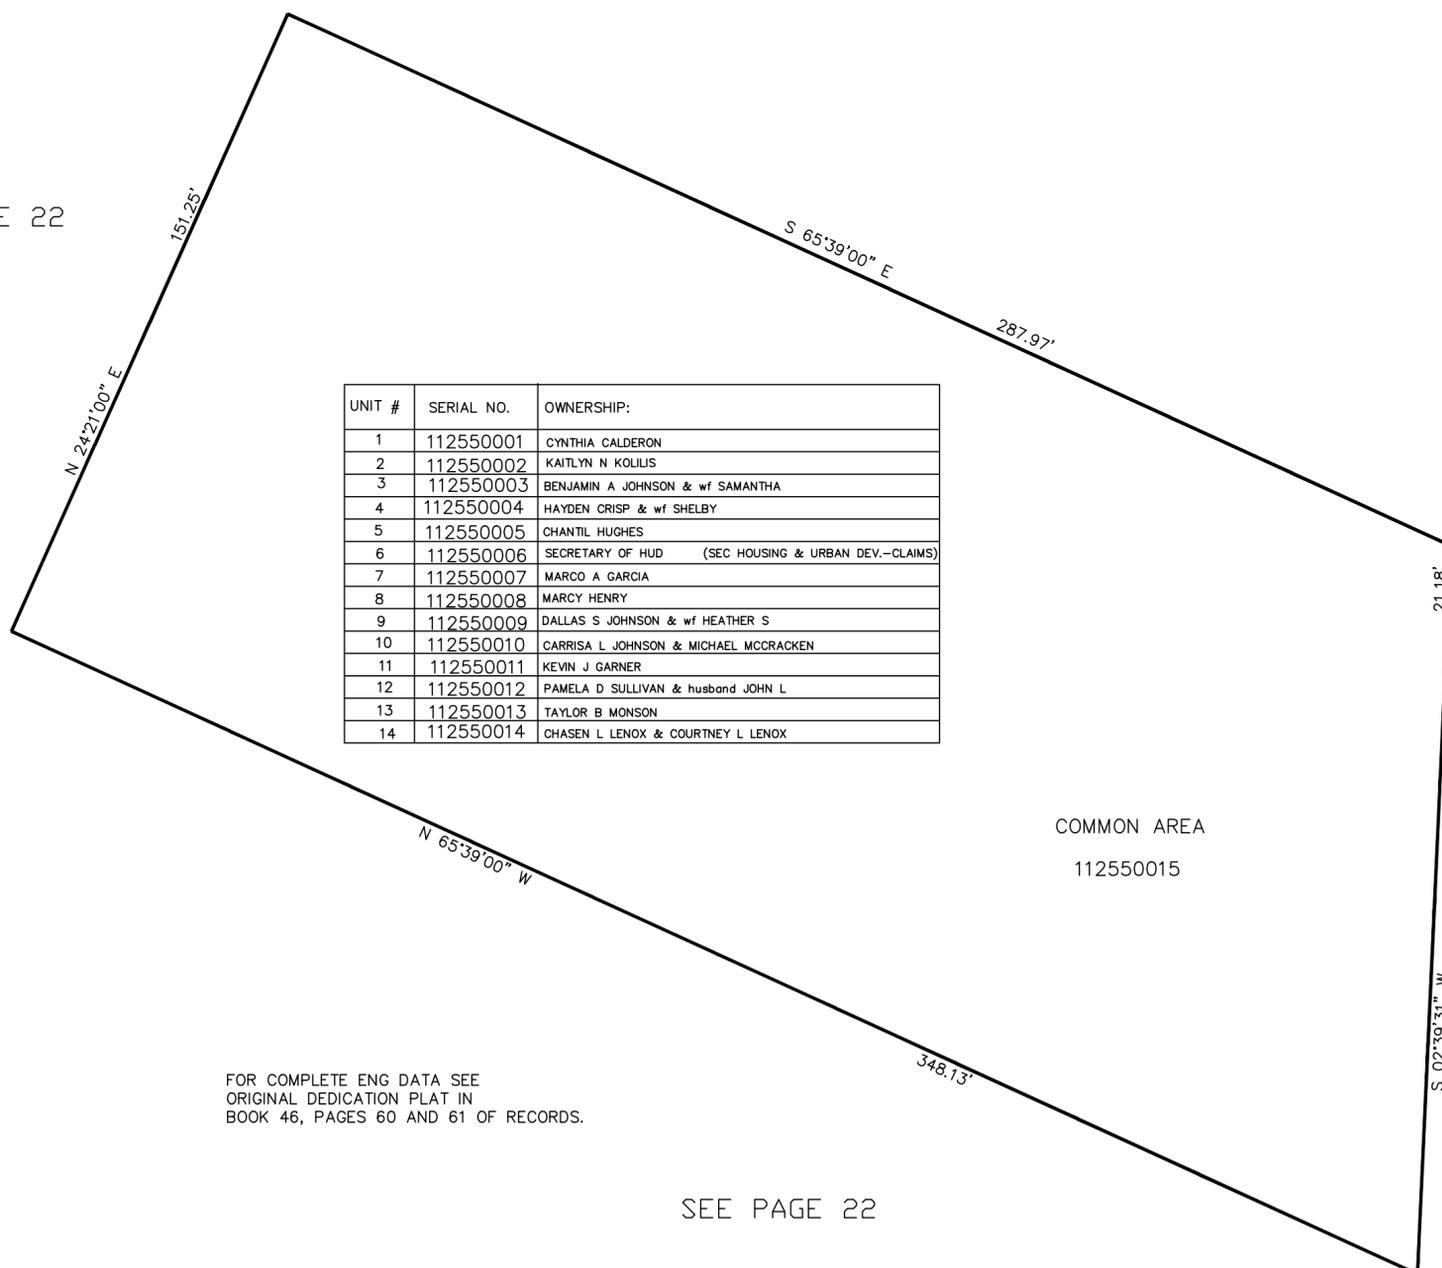

UNIT #	SERIAL NO.	OWNERSHIP:
1	112550001	CYNTHIA CALDERON
2	112550002	KAITLYN N KOLLIS
3	112550003	BENJAMIN A JOHNSON & wf SAMANTHA
4	112550004	HAYDEN CRISP & wf SHELBY
5	112550005	CHANTIL HUGHES
6	112550006	SECRETARY OF HUD (SEC HOUSING & URBAN DEV.-CLAIMS)
7	112550007	MARCO A GARCIA
8	112550008	MARCY HENRY
9	112550009	DALLAS S JOHNSON & wf HEATHER S
10	112550010	CARRISA L JOHNSON & MICHAEL MCCRACKEN
11	112550011	KEVIN J GARNER
12	112550012	PAMELA D SULLIVAN & husband JOHN L
13	112550013	TAYLOR B MONSON
14	112550014	CHASEN L LENOX & COURTNEY L LENOX

COMMON AREA  
 112550015

SEE PAGE 22

FOR COMPLETE ENG DATA SEE  
 ORIGINAL DEDICATION PLAT IN  
 BOOK 46, PAGES 60 AND 61 OF RECORDS.

SEE PAGE 22