

PART OF THE S.E. 1/4, OF SEC. 4, T.6N., R.1W., S.L.B. & M.
NORTH STAR SUBDIVISION NO. 3


IN OGDEN CITY
SCALE 1" = 60'

TAXING UNIT: 14

SEE PAGE 5

SEE PAGE 6

SEE PAGE 5

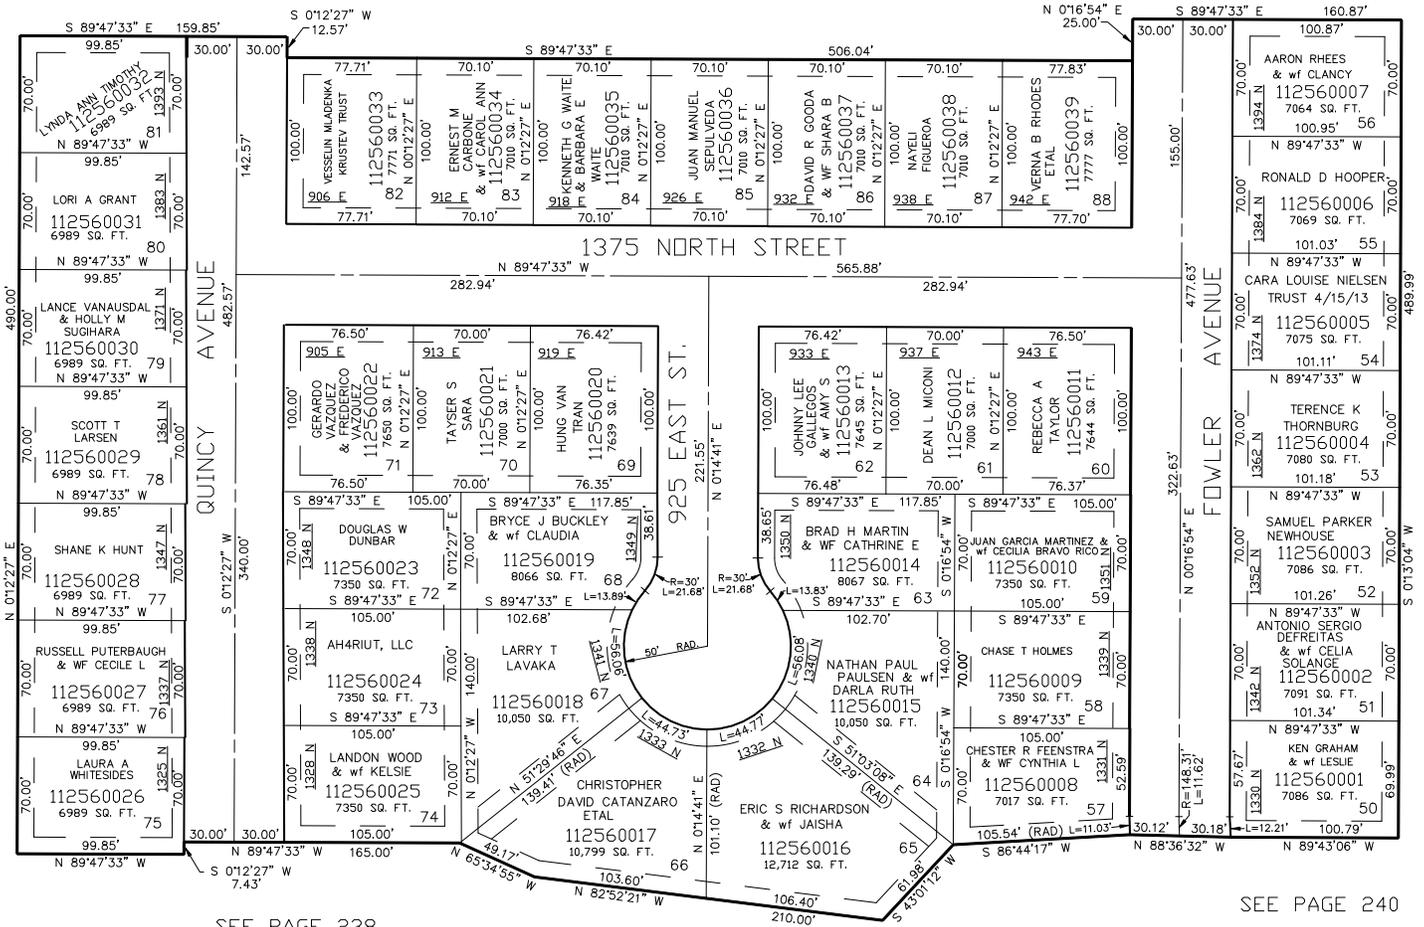

SEE PAGE 238

SEE PAGE 239

SEE PAGE 240

10' UTILITY & DRAINAGE EASEMENTS EACH
SIDE OF PROPERTY LINES AS INDICATED
BY DASHED LINES EXCEPT AS OTHERWISE
SHOWN.

FOR COMPLETE ENG DATA SEE
ORIGINAL DEDICATION PLAT IN
BOOK 46, PAGE 84 OF RECORDS.